


Attachment I

AGENCY — DHHS
GROUND FLOOR

AREA
38,558

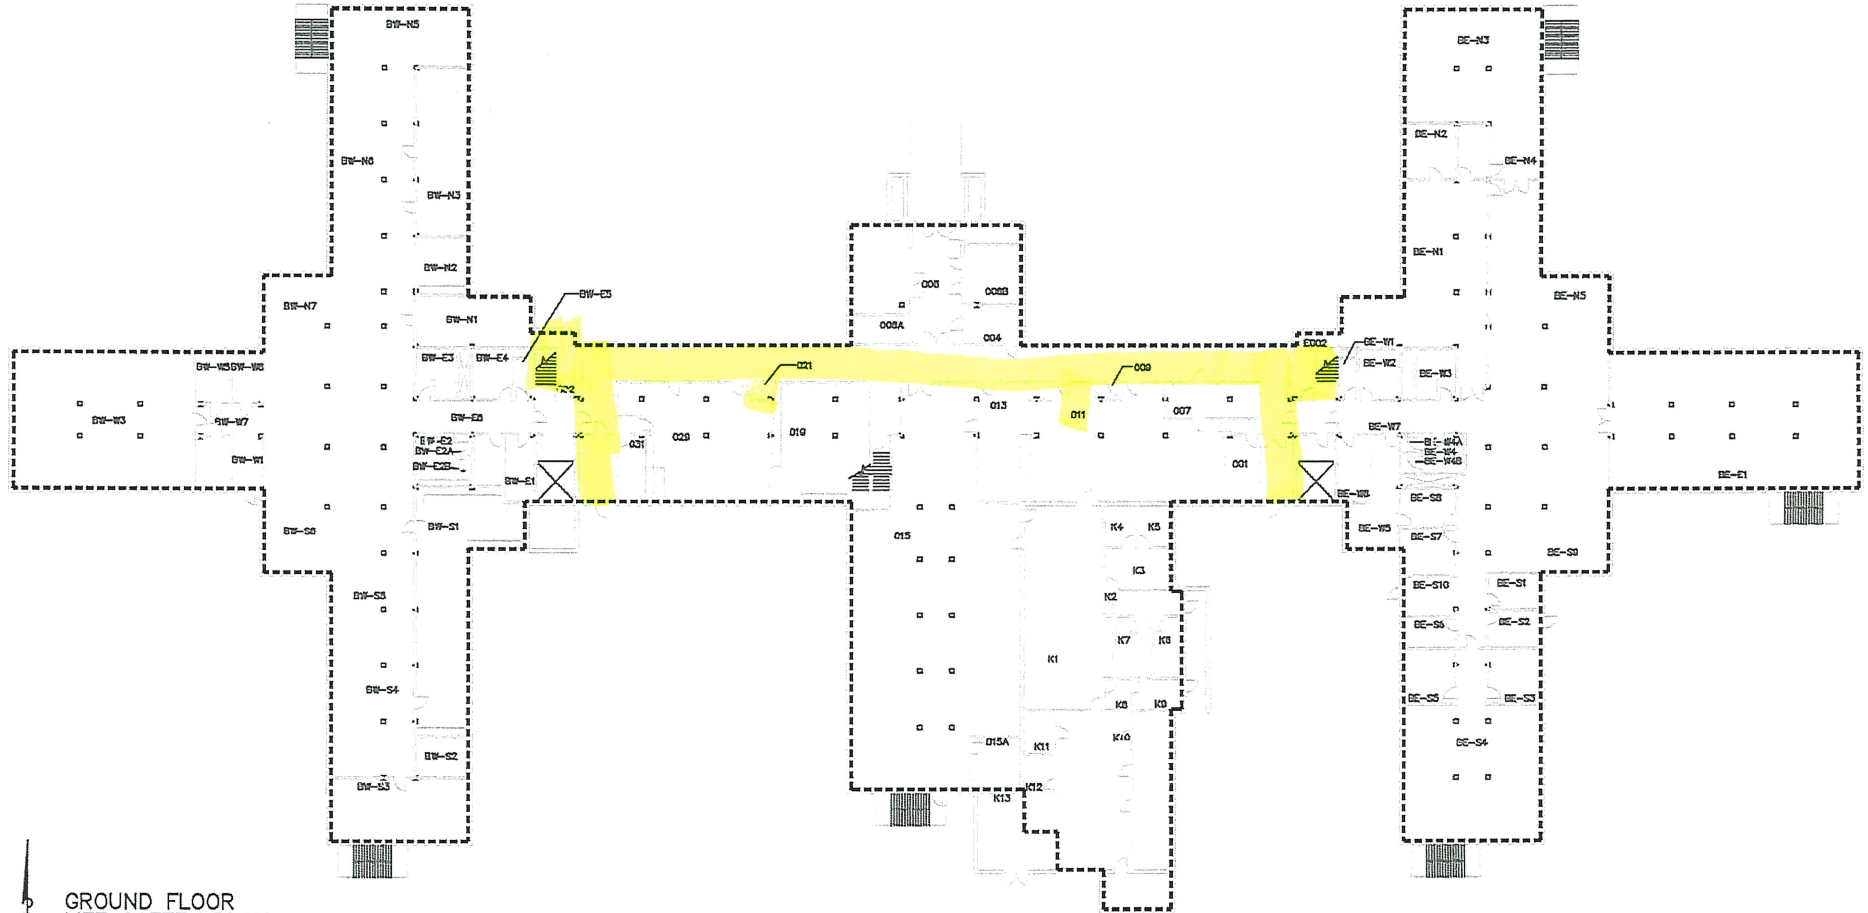

GROUND FLOOR
LIFE SAFETY PLAN
SCALE: 1"=25'-0"

NORFOLK REGIONAL CENTER
NORFOLK, NEBRASKA

NORFOLK REGIONAL CENTER
NORFOLK


GROUND FLOOR PLAN



MARCH 2013

AGENCY - DHHS
FIRST FLOOR

AREA
34,972

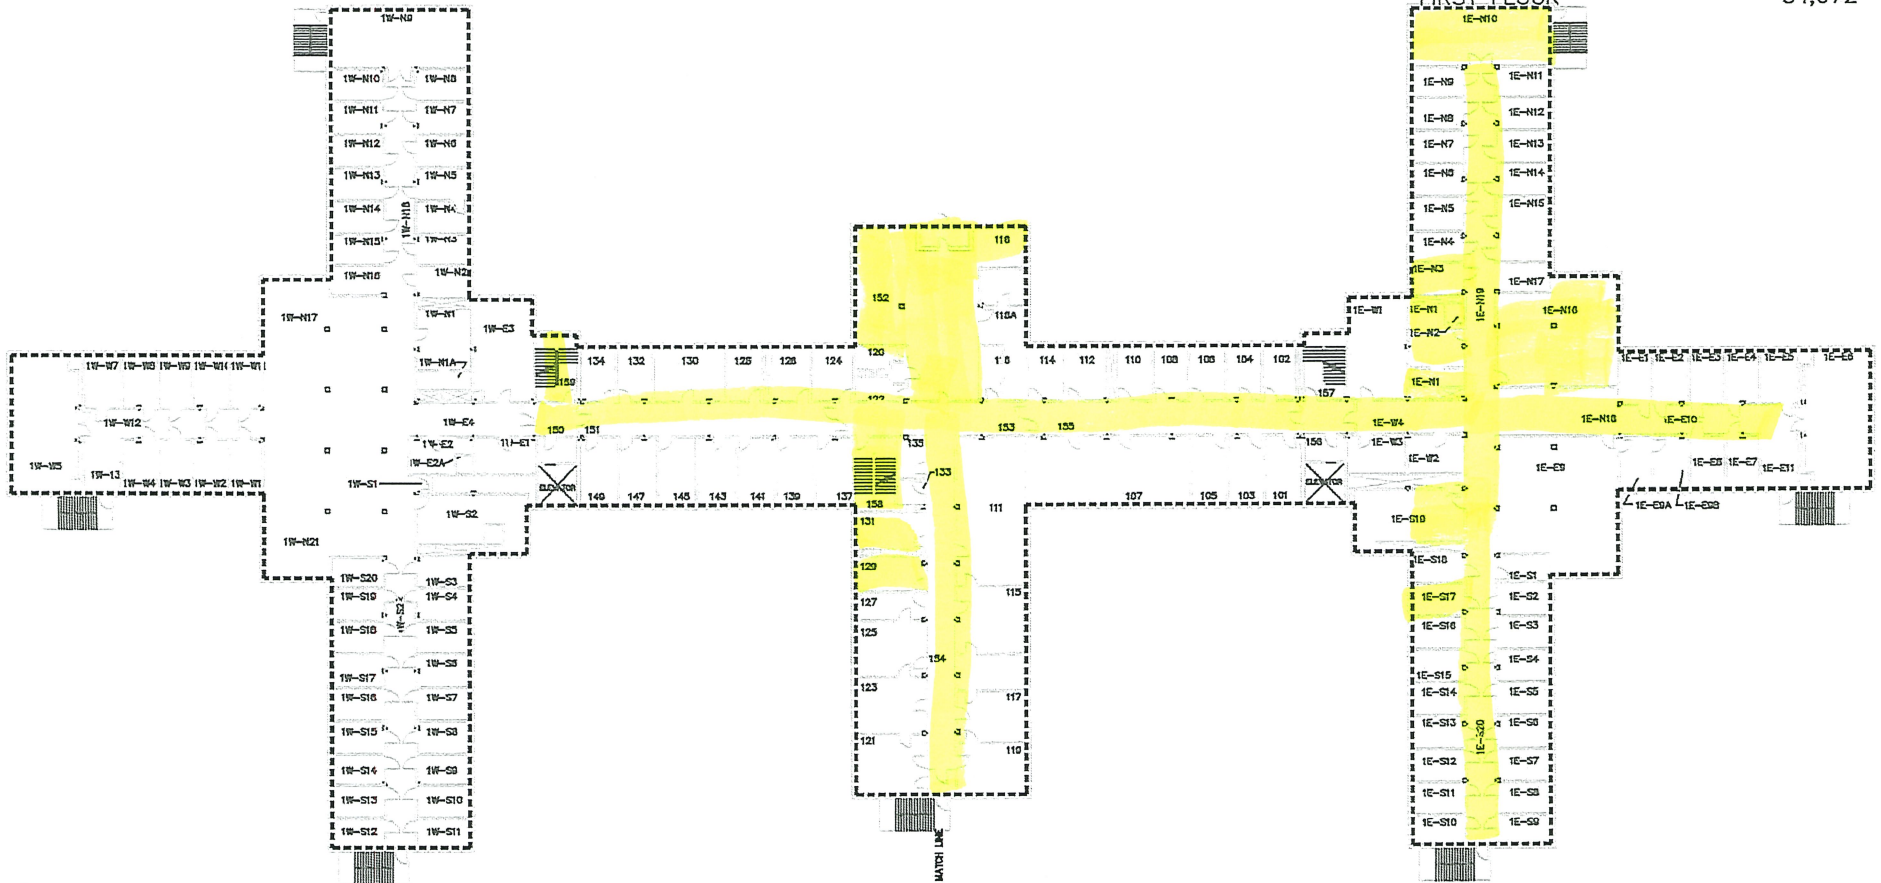


FIRST FLOOR
LIFE SAFETY PLAN
SCALE: 1"=25'-0"

NORFOLK REGIONAL CENTER
NORFOLK, NEBRASKA


NORFOLK REGIONAL CENTER
NORFOLK

FIRST FLOOR PLAN

 

AGENCY — DHHS
SECOND FLOOR

AREA
34,972

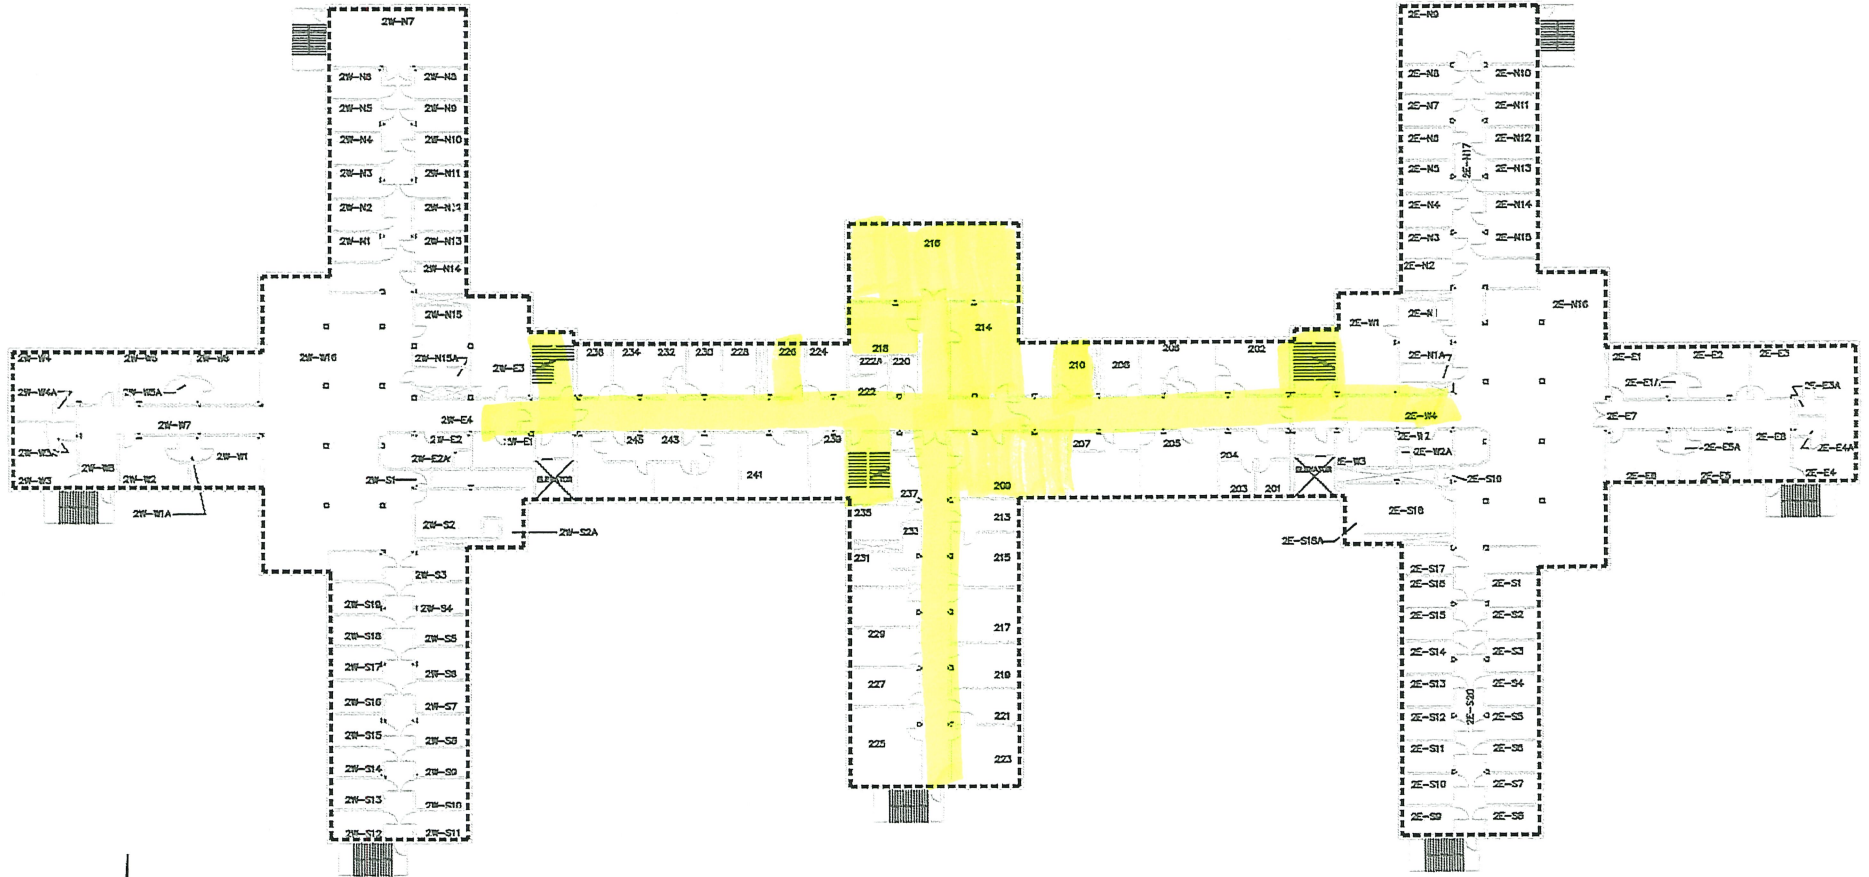


SECOND FLOOR
LIFE SAFETY PLAN
SCALE: 1"=25'-0"

NORFOLK REGIONAL CENTER
NORFOLK


NORFOLK REGIONAL CENTER
NORFOLK, NEBRASKA

SECOND FLOOR PLAN

 

AGENCY - DHHS
THIRD FLOOR

AREA
34,972

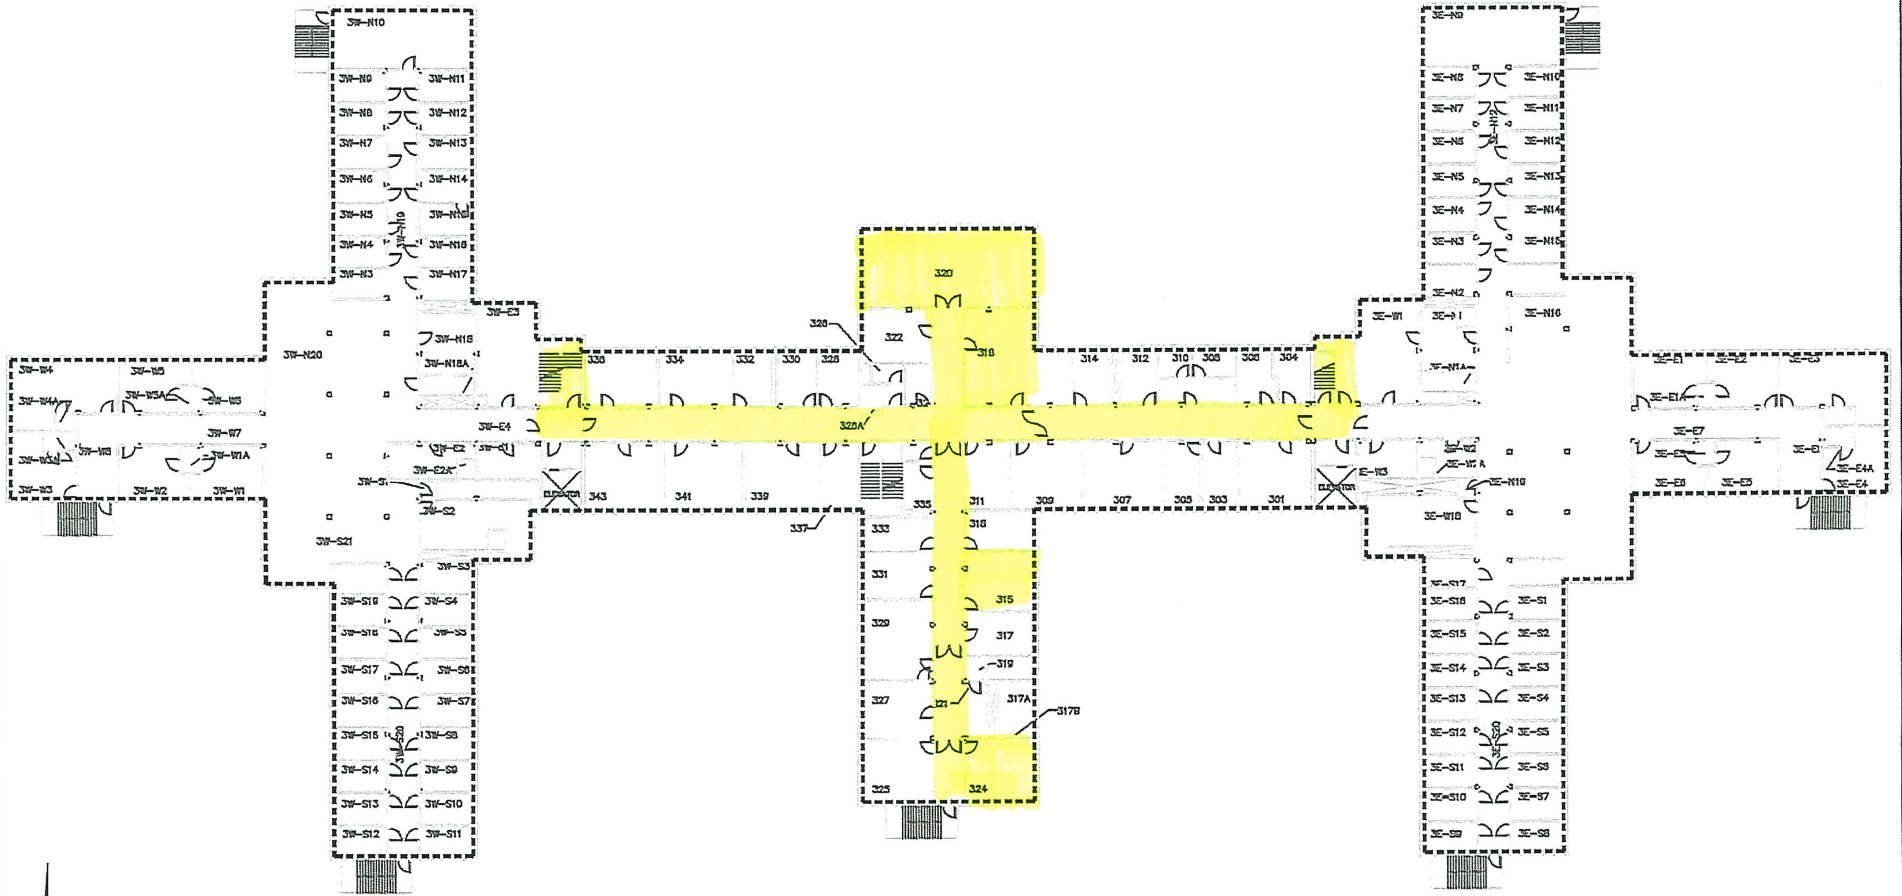

THIRD FLOOR
LIFE SAFETY PLAN
SCALE: 1"=25'-0"

NORFOLK REGIONAL CENTER
NORFOLK, NEBRASKA

NORFOLK REGIONAL CENTER
NORFOLK

THIRD FLOOR PLAN

