




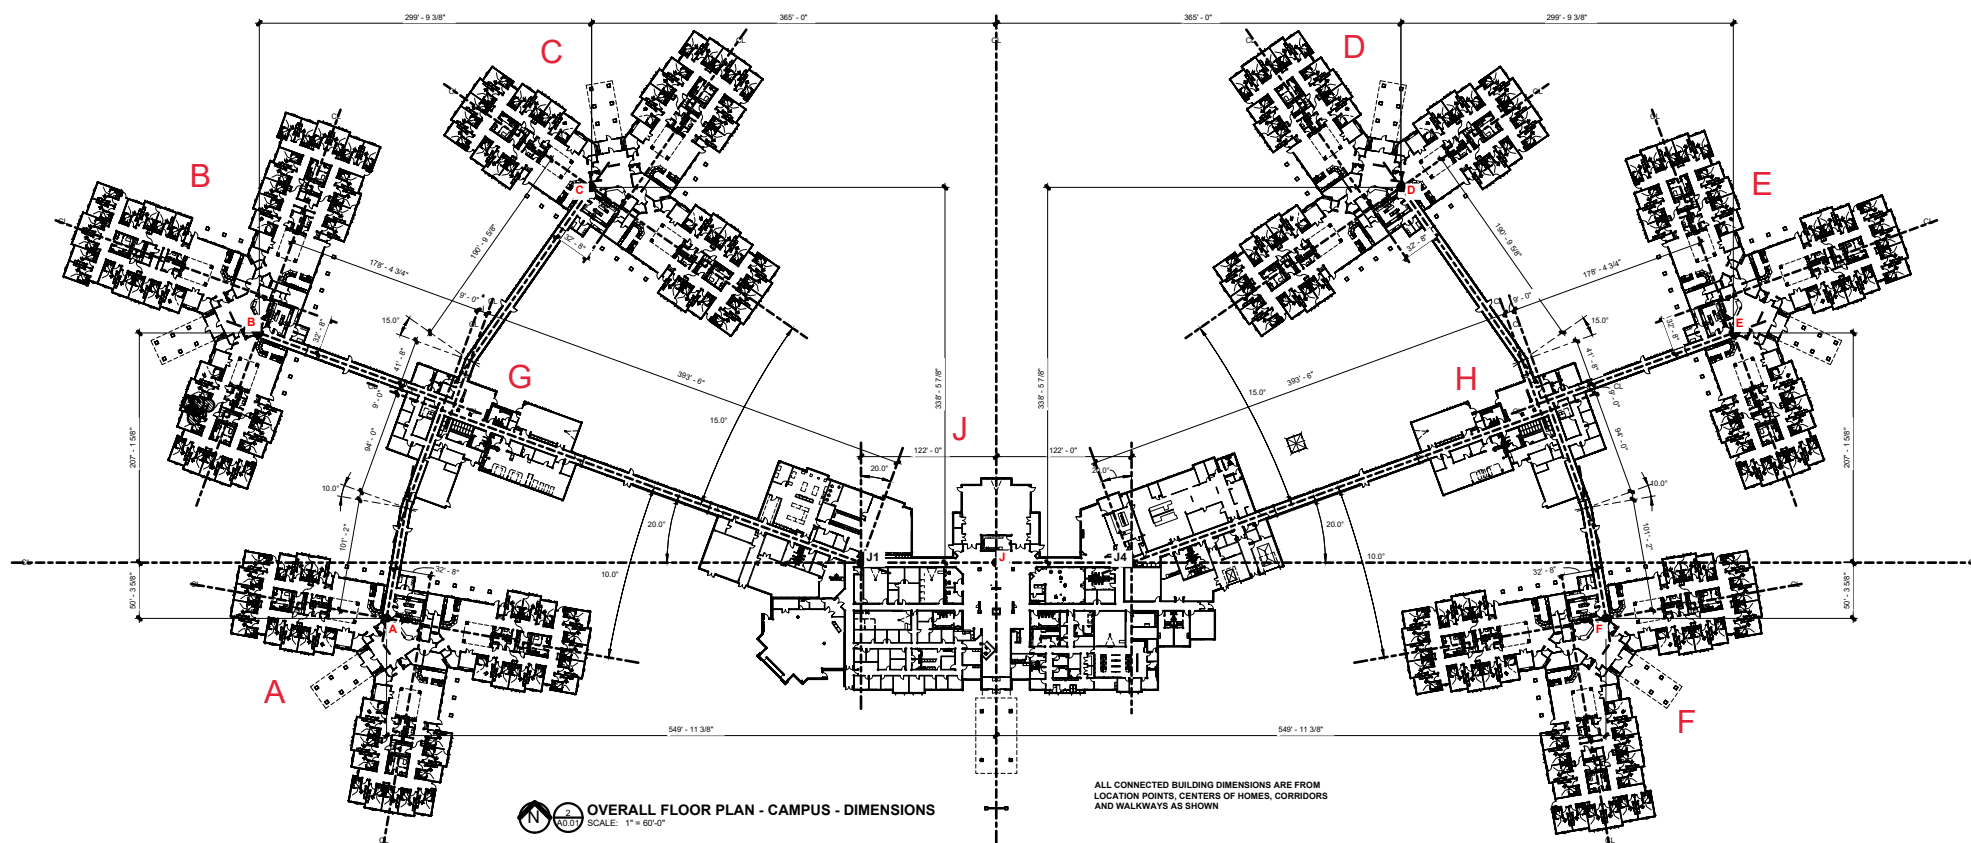







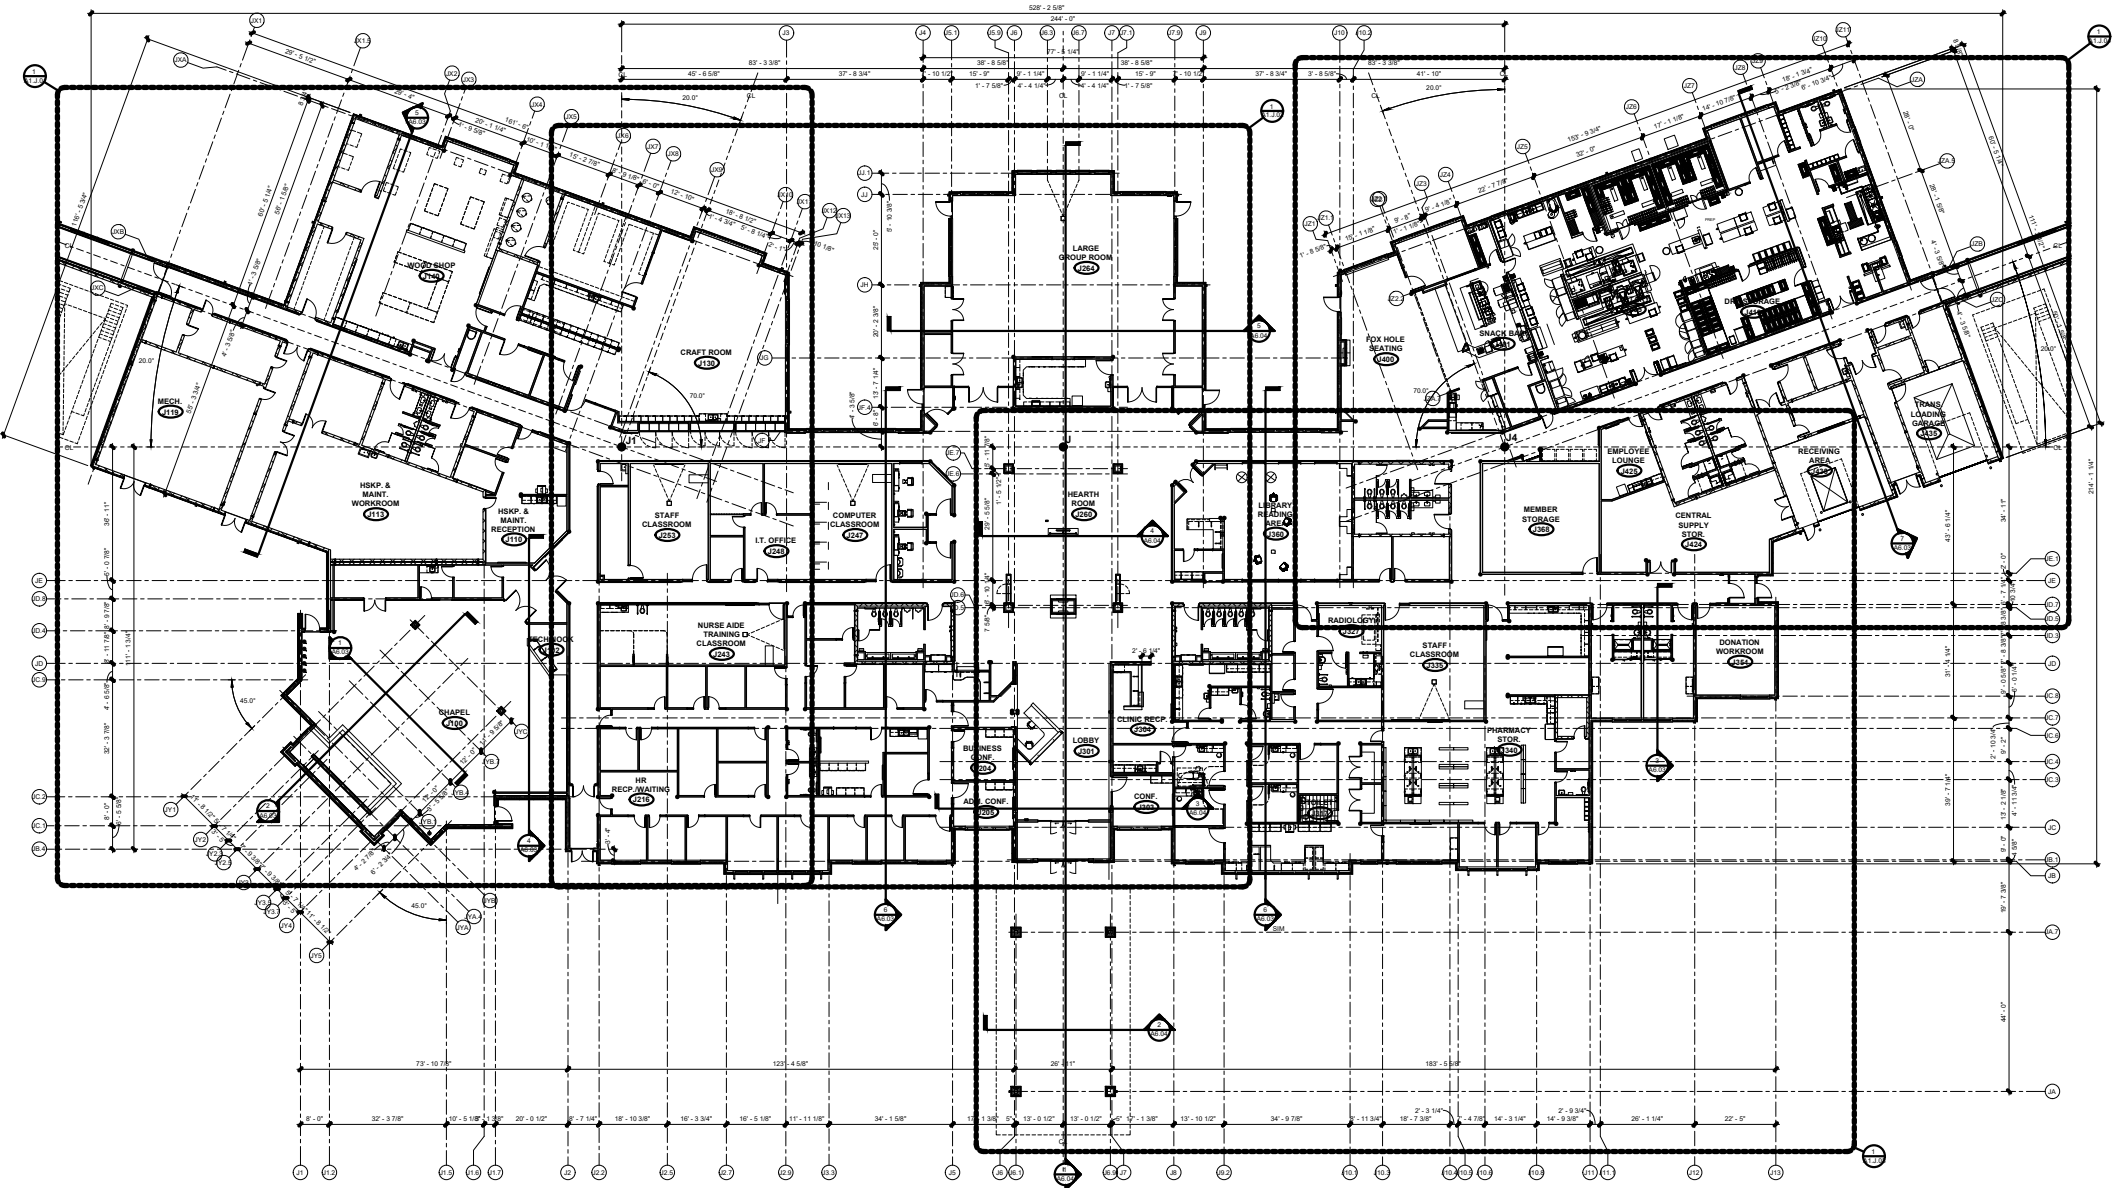



11.1 OVERALL FLOOR PLAN - BUILDING J - VETERANS HOME CENTER
SCALE: 1/16" = 1'-0"

OVERALL DIMENSIONS ARE TO FACE OF EXTERIOR STONE
ALL OTHER DIMENSIONS ARE TO CENTERLINE OF
COLUMNS, CENTERLINE OF WALKWAYS, CENTERLINE OF
CONNECTION CORRIDORS AND CENTER OF LOCATION
POINTS




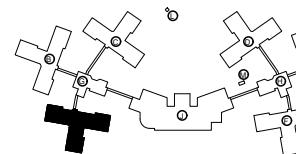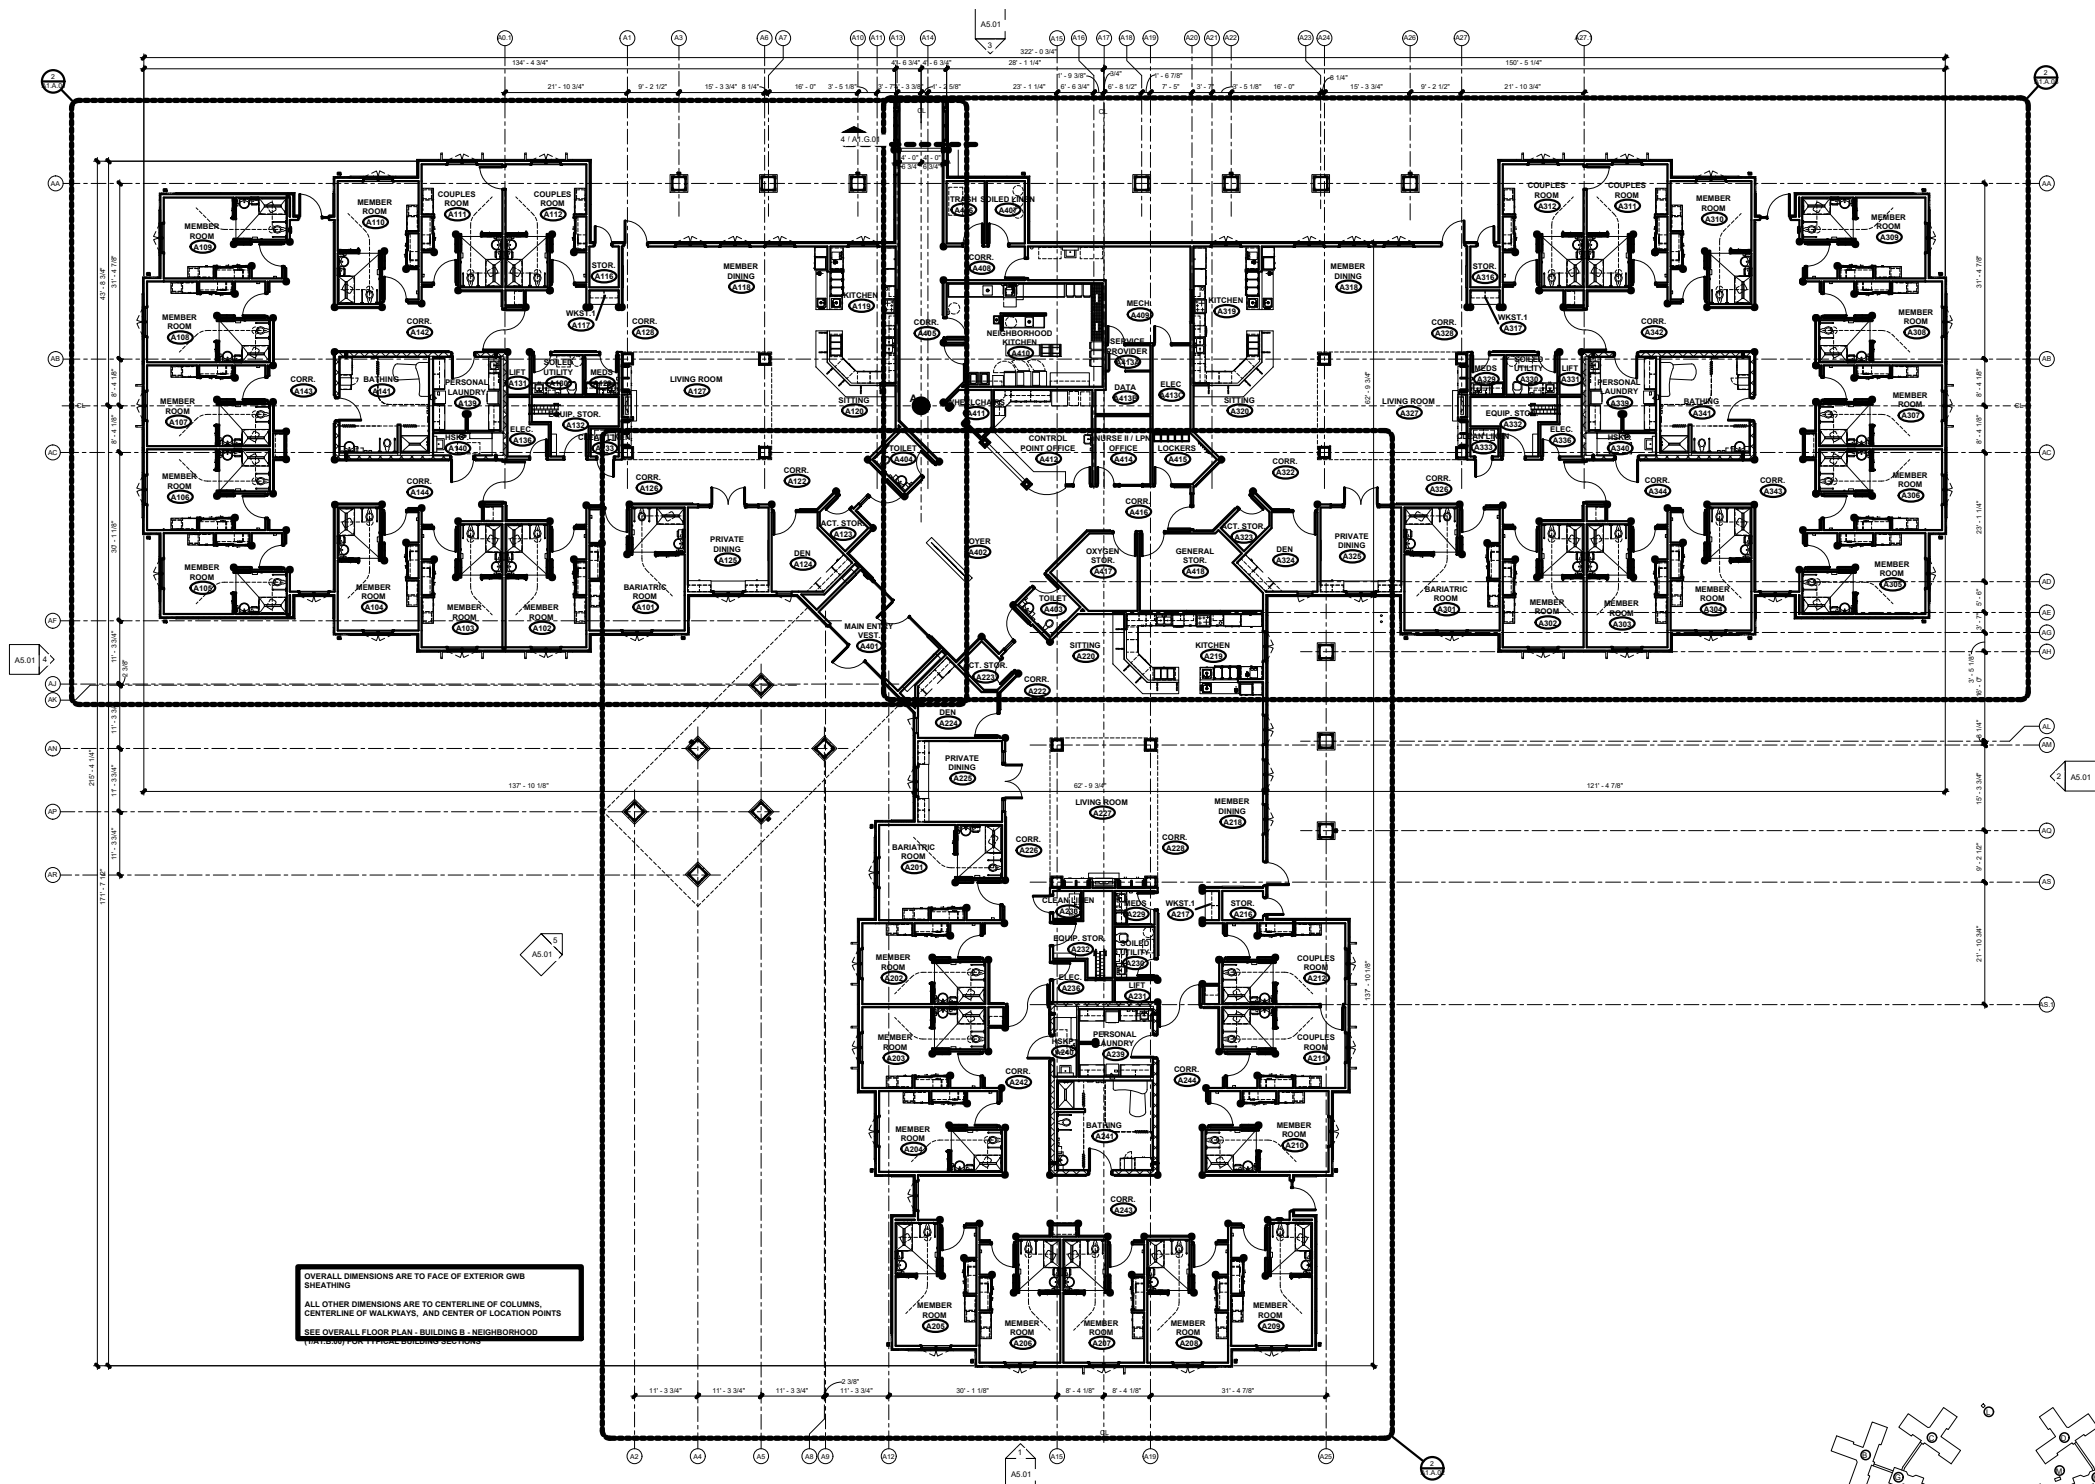

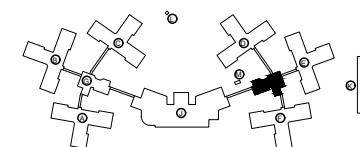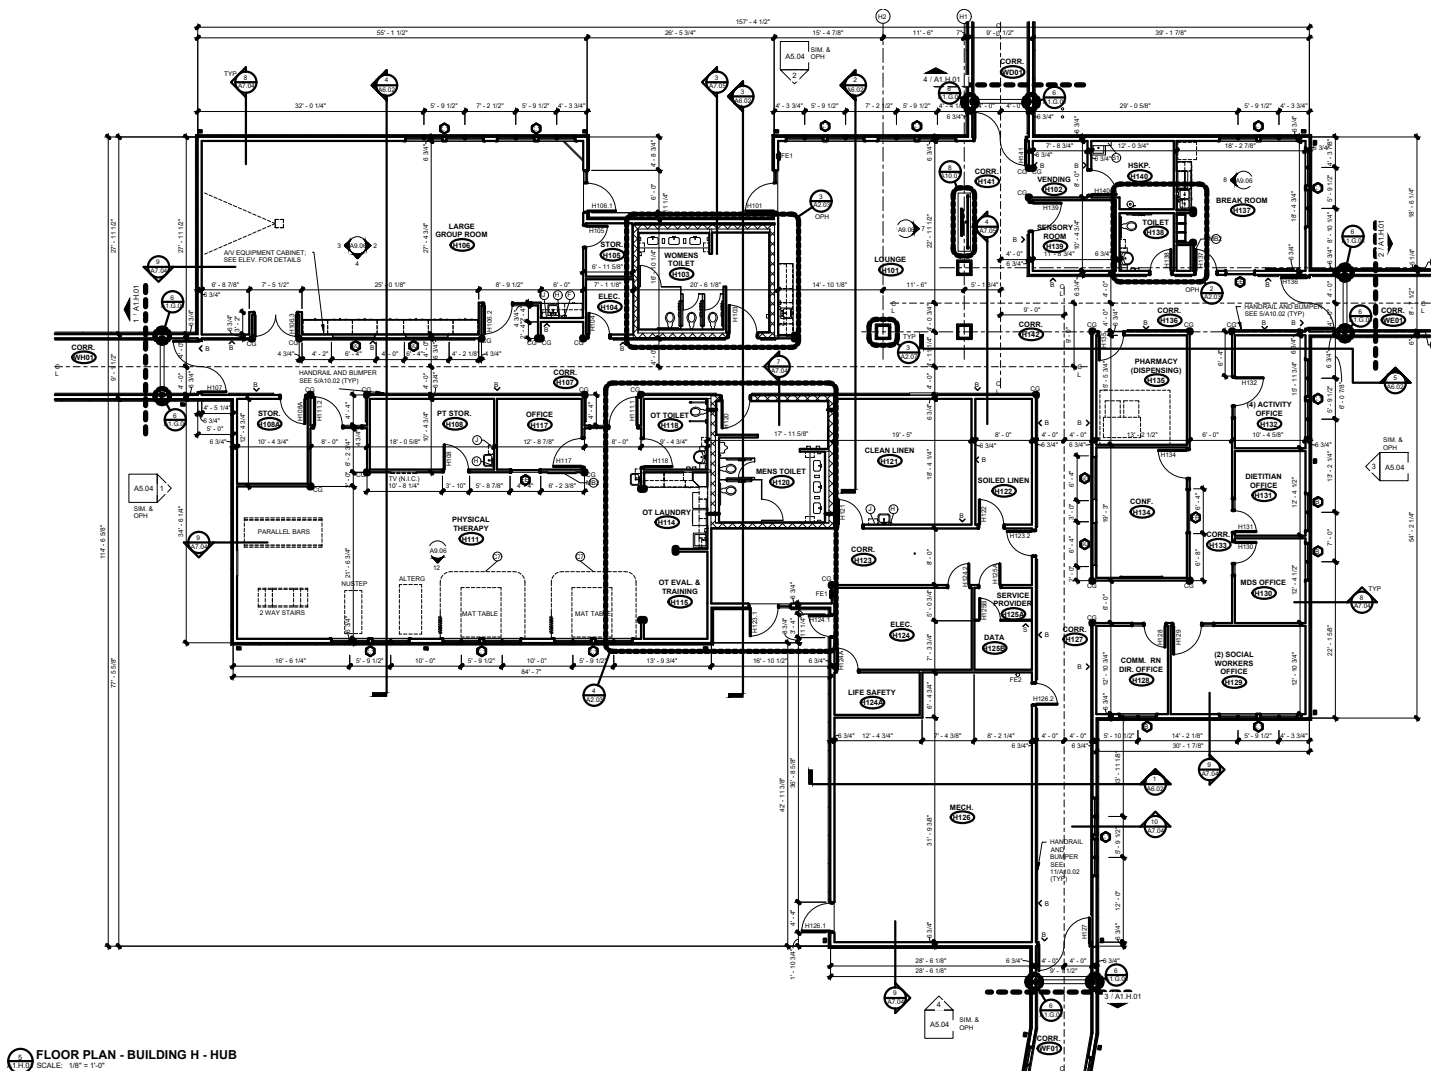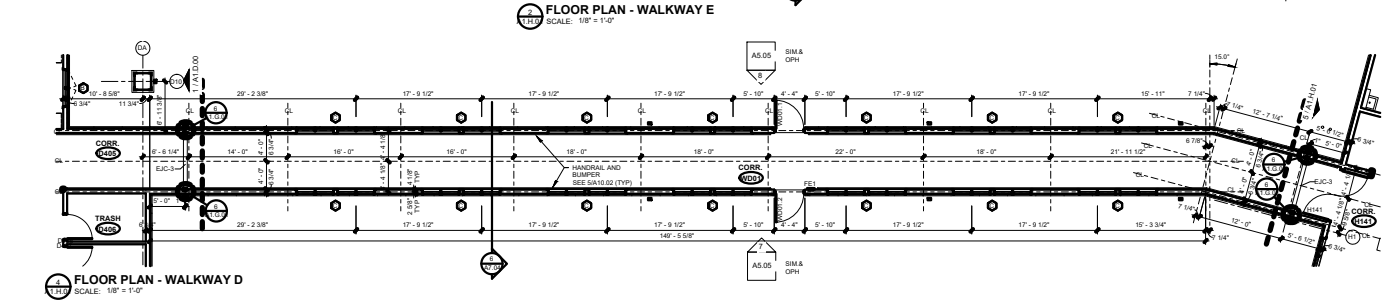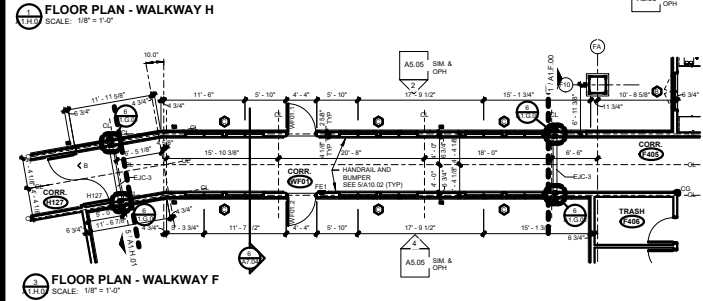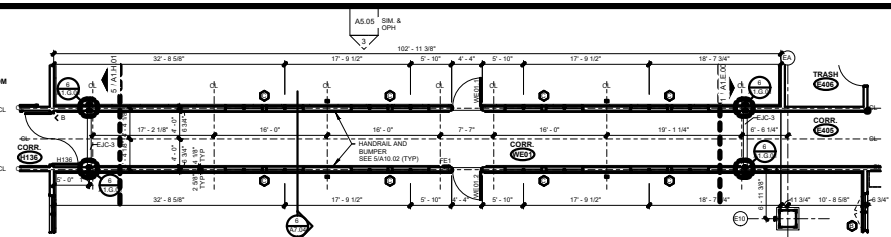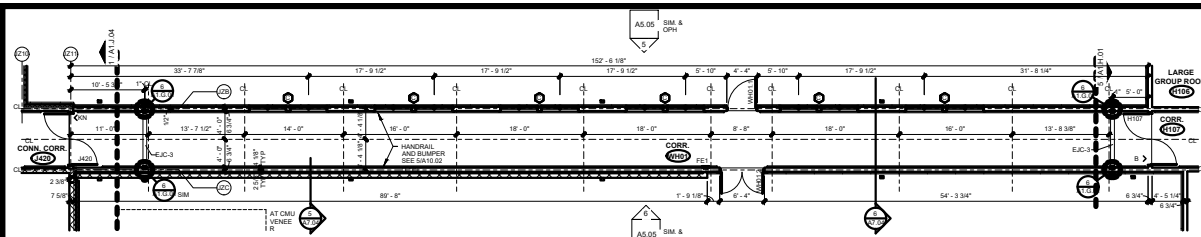


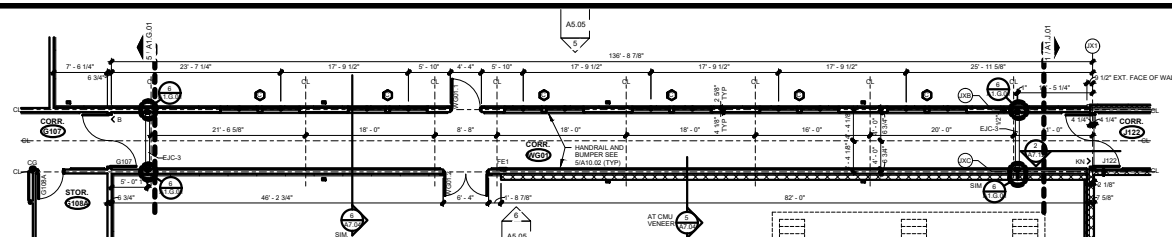


FLOOR PLAN - WALKWAY G
SCALE: 1/8" = 1'-0"

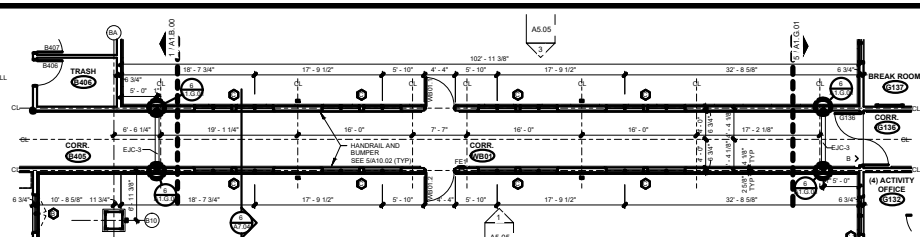



FLOOR PLAN - WALKWAY B
SCALE: 1/8" = 1'-0"

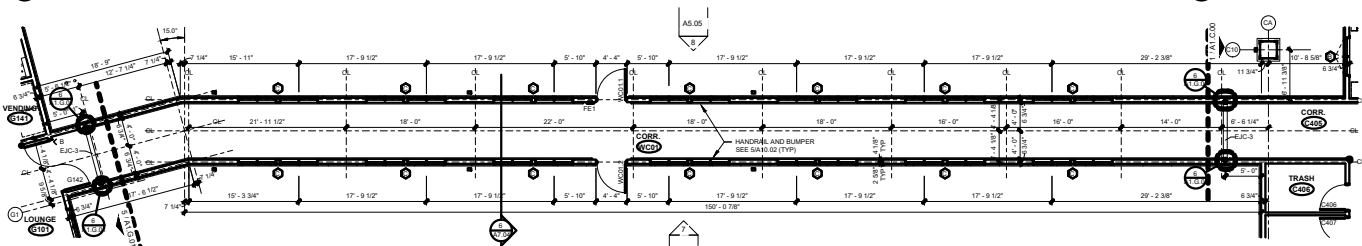

FLOOR PLAN - WALKWAY C
SCALE: 1/8" = 1'-0"

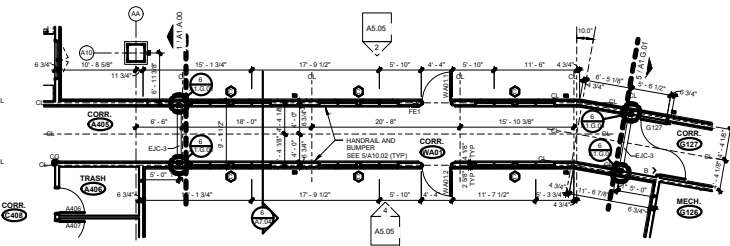

FLOOR PLAN - WALKWAY A
SCALE: 1/8" = 1'-0"

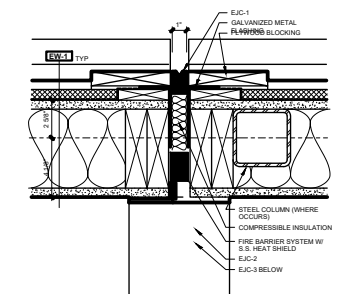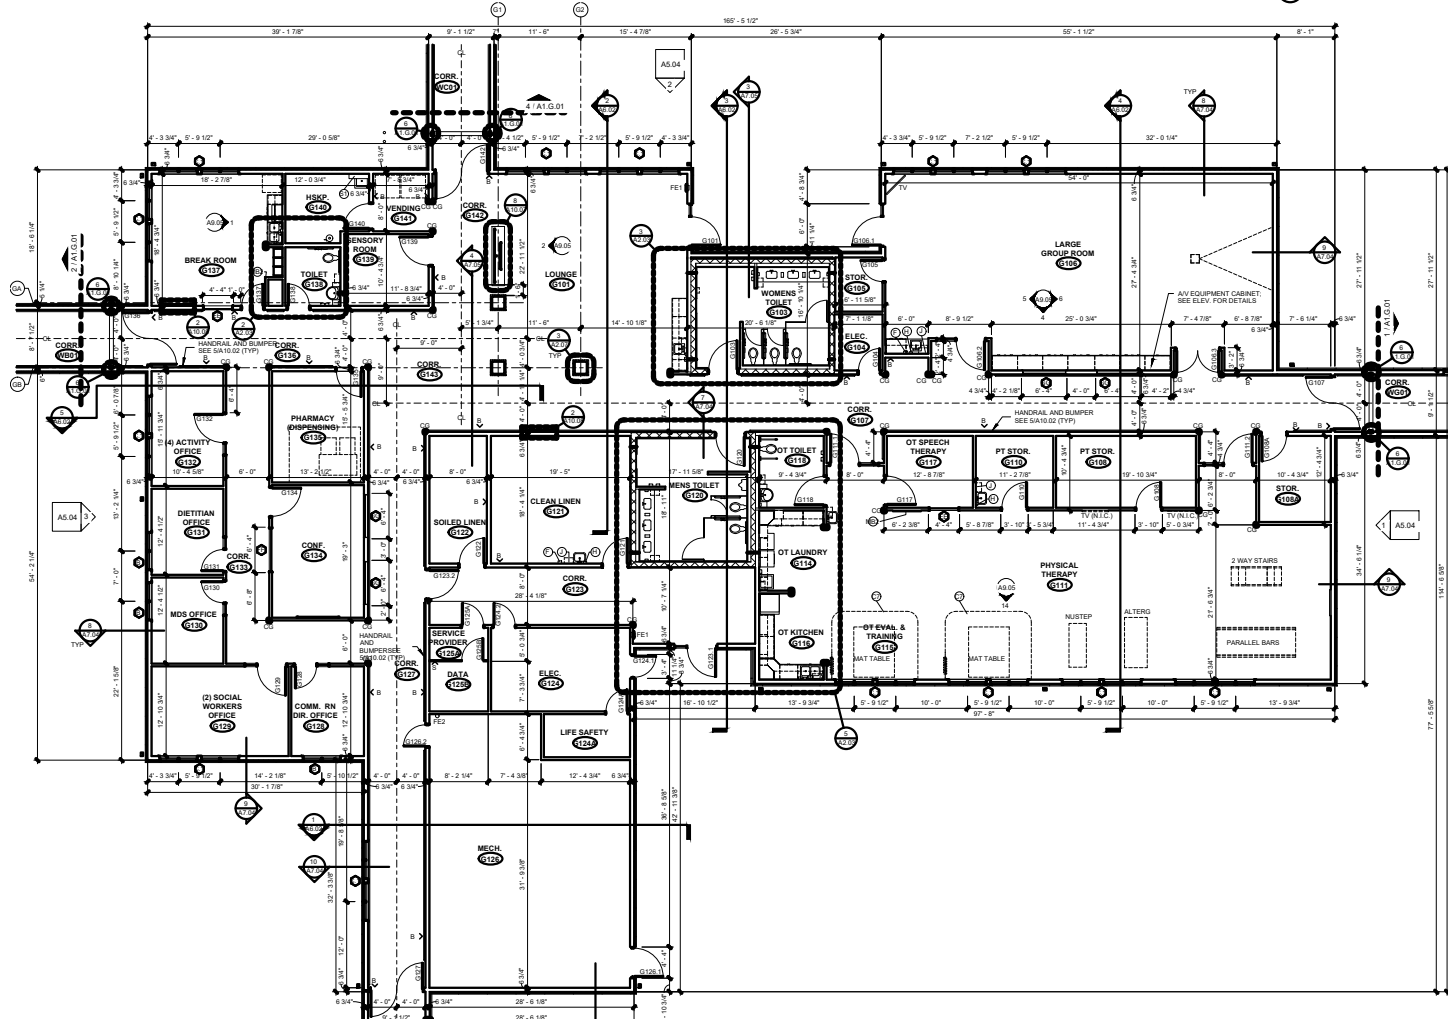

WALL EJ DETAIL
SCALE: 3" = 1'-0"

