



EXECLL.DWG	
AGENCY	AREA
Rentable Office Space	1,768
65 DAS	1,525
.04 Building Division	1,525
City of Omaha	243
Common Space	1,080
Conference Room	947
Mother's Room	133
Service Space	1,982
Lobby/Stairs/Elev/R.R./Mech./Janitor	
TOTAL	4,830


EXECUTIVE BUILDING  
LINCOLN

LOWER LEVEL FLOOR PLAN

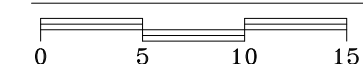

February 2020

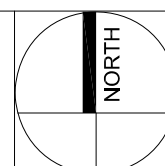


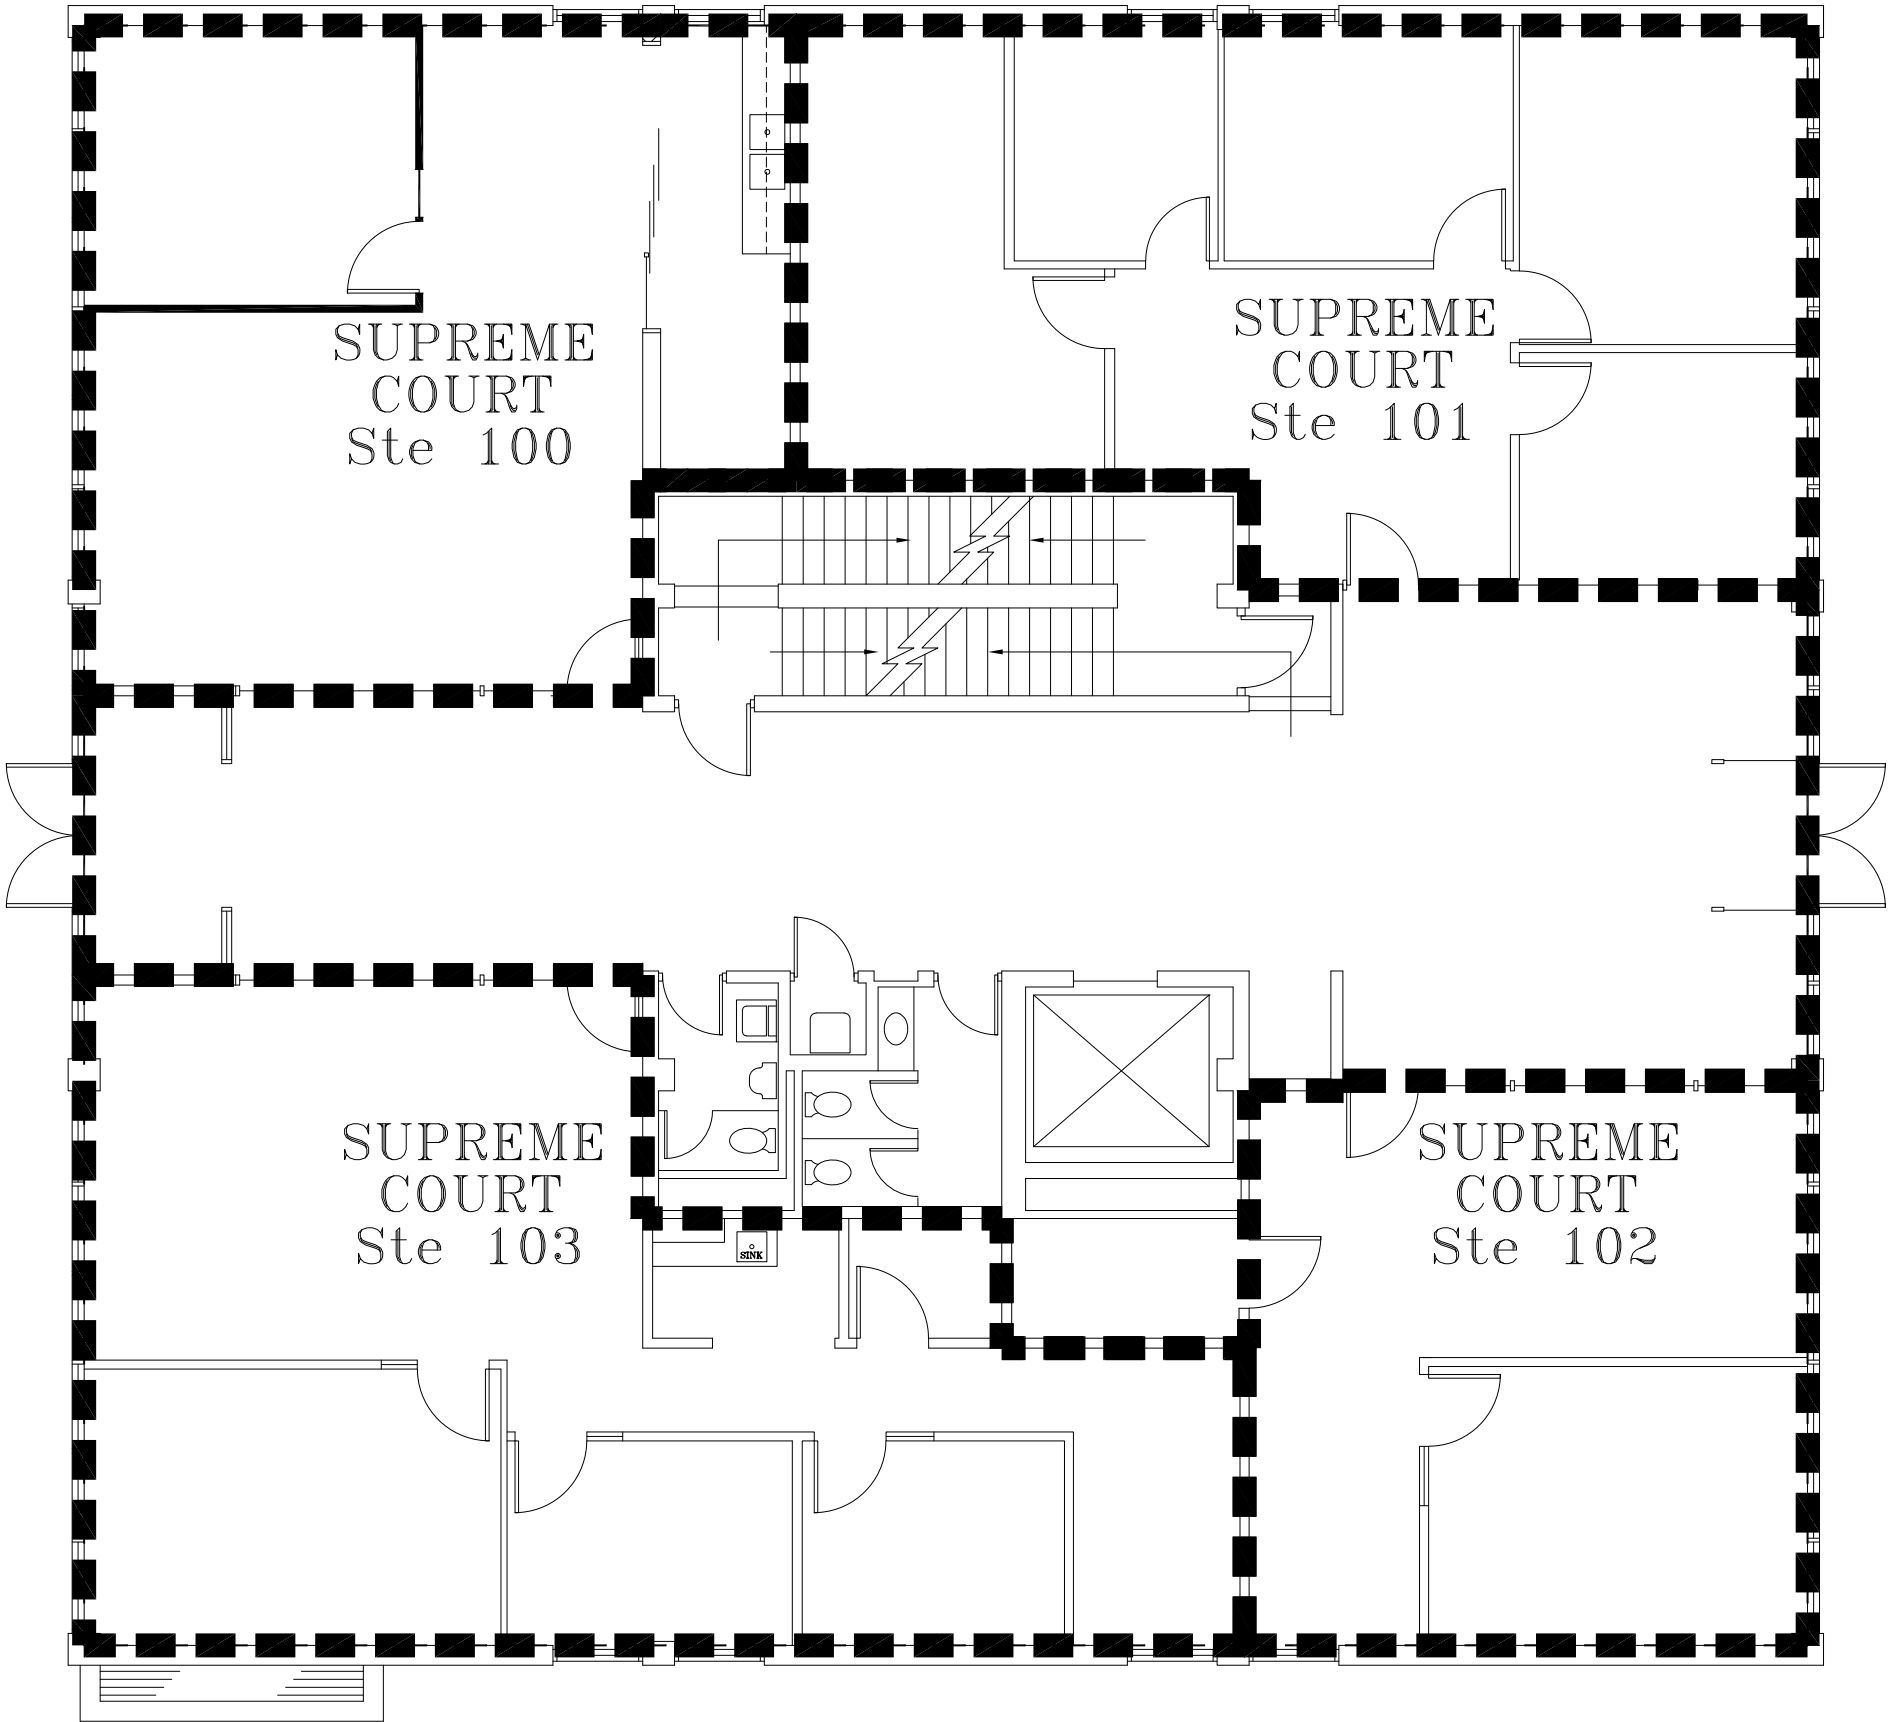


AGENCY		AREA
Rentable Office Space		3,283
05	SUPREME COURT	3,283
	Suite 100	775
	Suite 101	910
	Suite 102	551
	Suite 103	1047
COMMON		1,589
LOBBY/STAIRS/ELEV/R.R./JANITOR/COMM. CLOSET		
Total		4,872

EXECUTIVE BUILDING  
LINCOLN


FIRST FLOOR PLAN

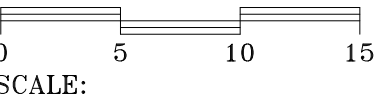

August 2021

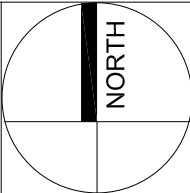


AGENCY		AREA
Rentable Office Space		4.780
05 Court Admin		4.780
Probation		1,157
Supreme Court		3,623
COMMON		1040
STAIRS/ELEV/LOBBY/R.R./COMM.CLOSET		
Total		5,820

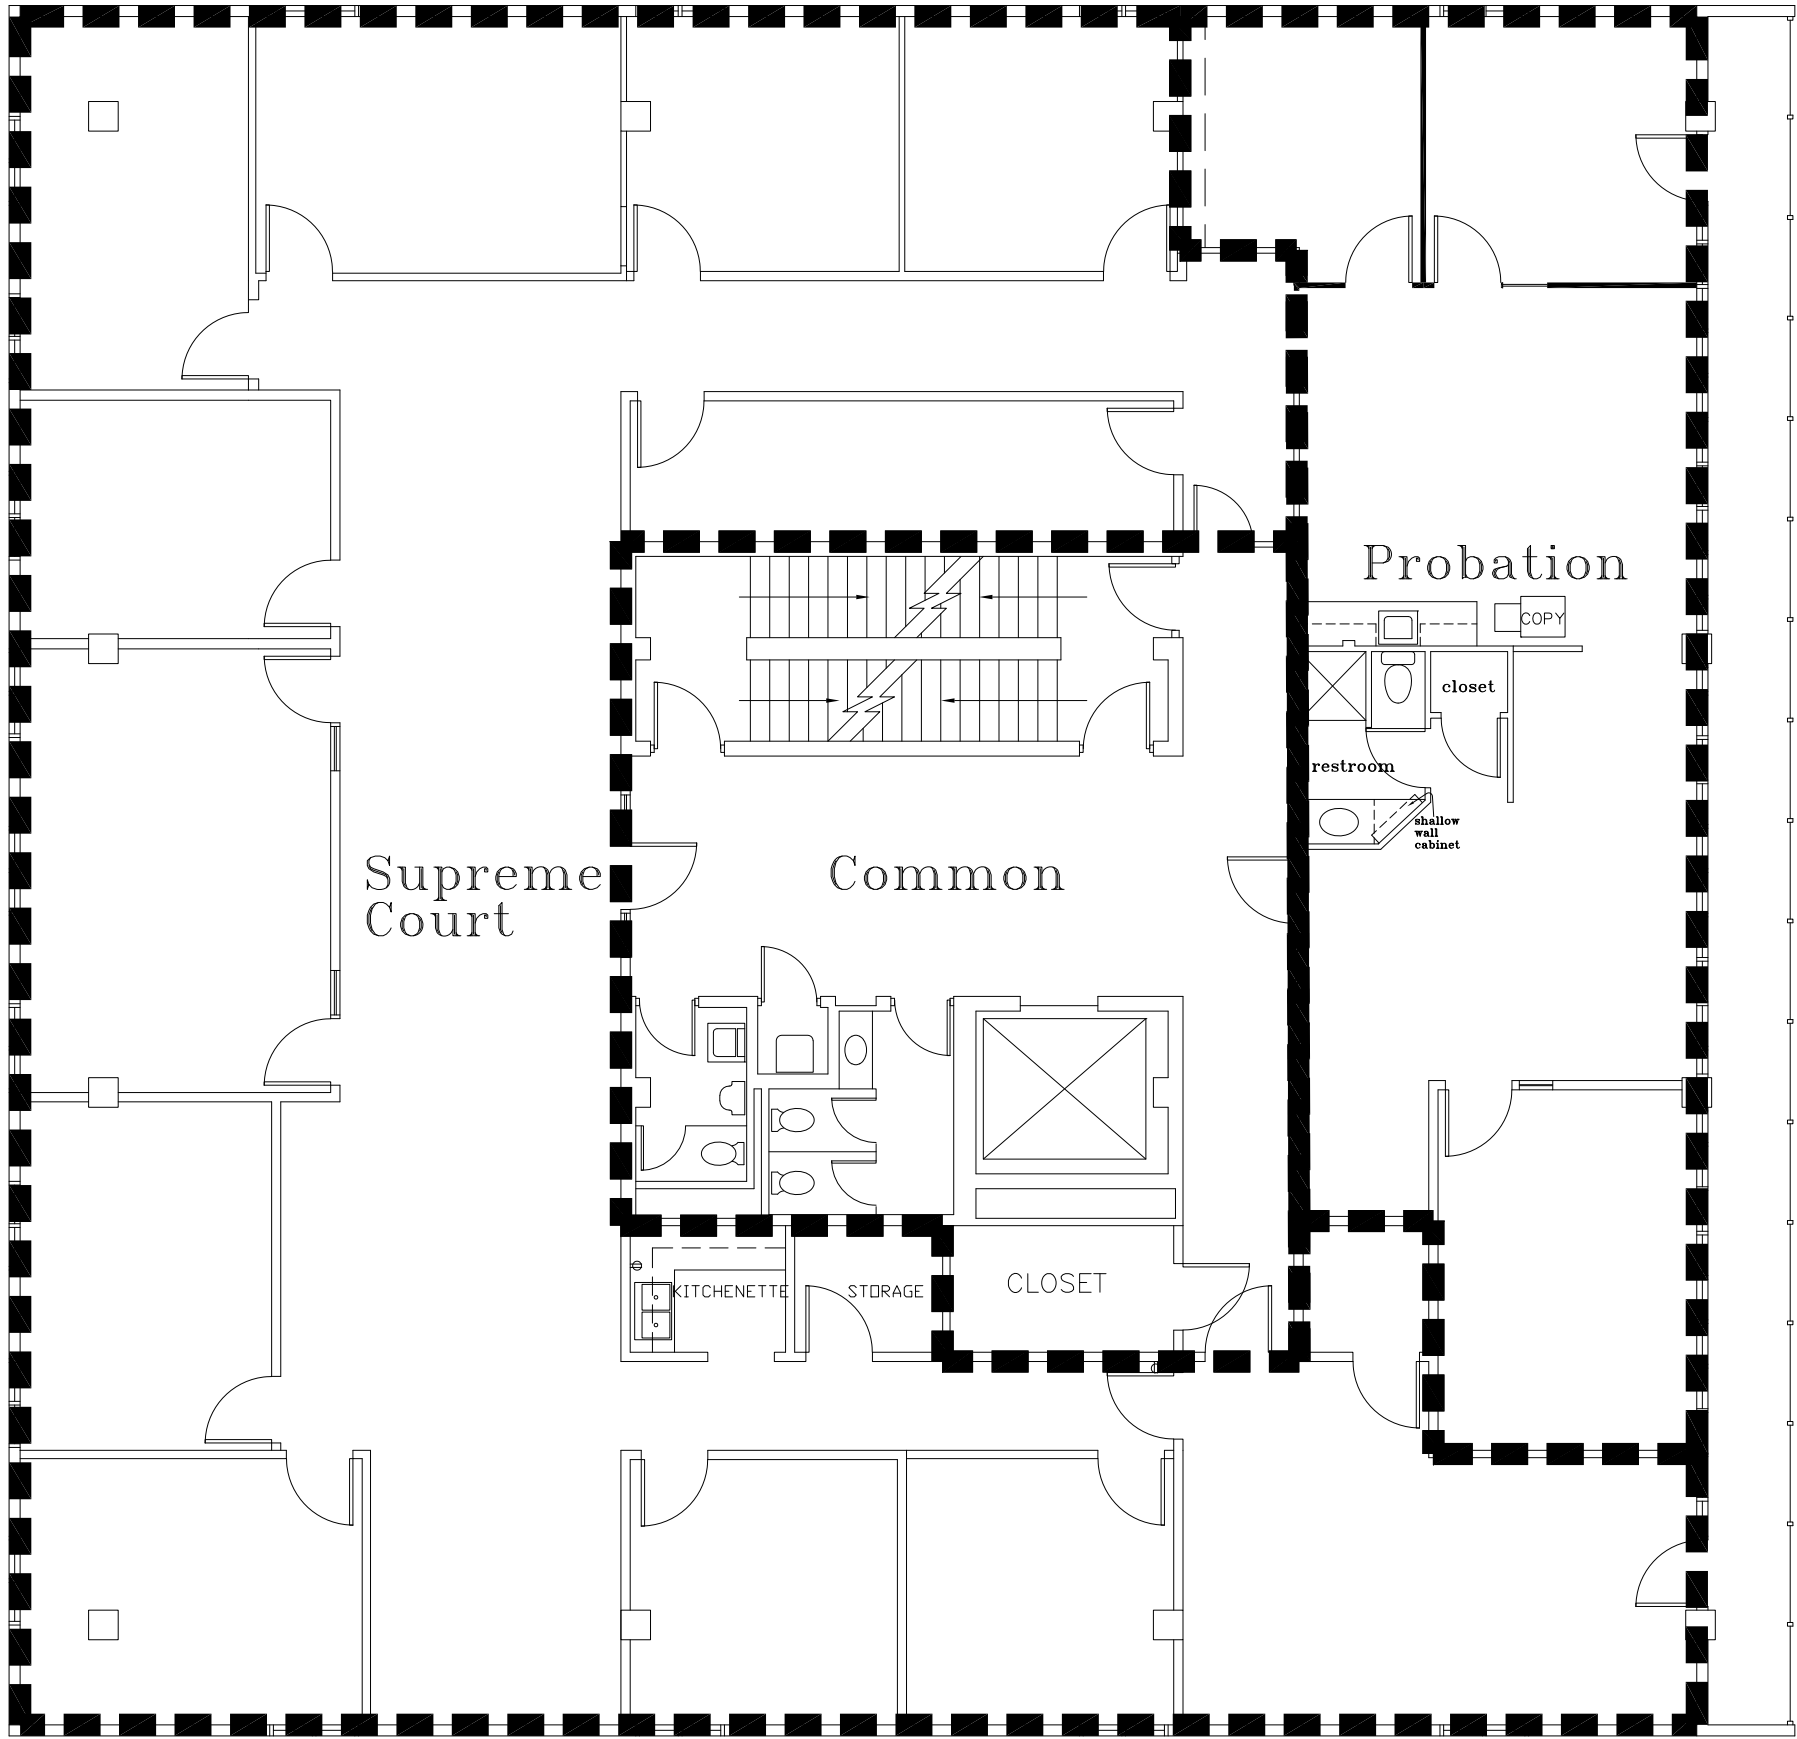



EXECUTIVE BUILDING  
LINCOLN

SECOND FLOOR PLAN

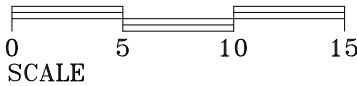

April 2018

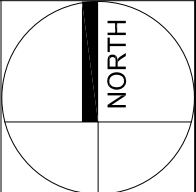

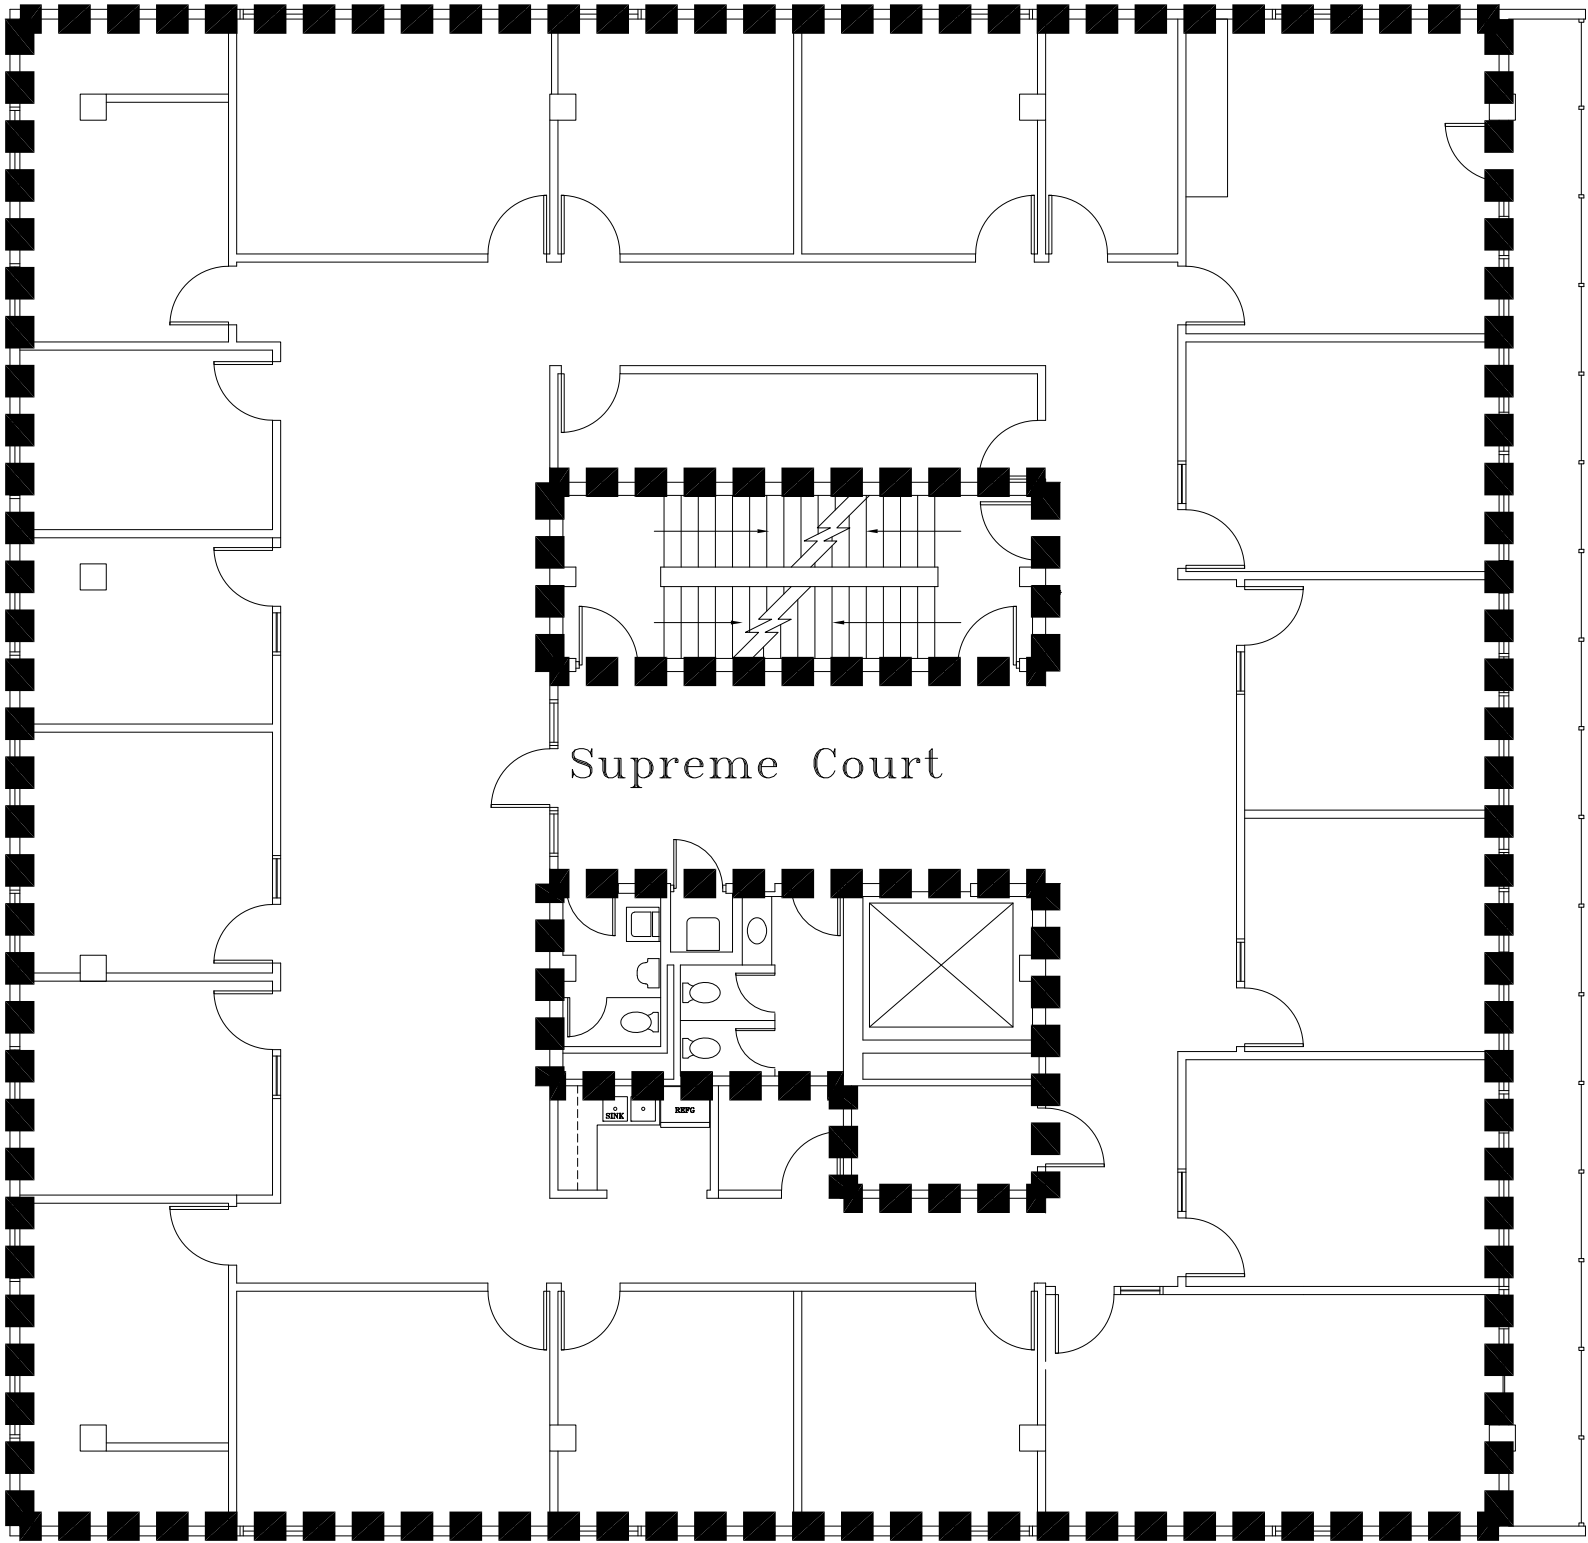

AGENCY	AREA
Rentable Office Space	5,254
71 Supreme Court	5,254
COMMON ELEV/R.R./STAIRS/COMM. CLOSET	566
Total	5,820

EXECUTIVE BUILDING  
LINCOLN

THIRD FLOOR PLAN


5


10

15

SCALE:

December 2020

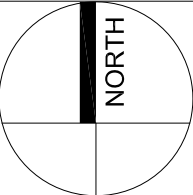


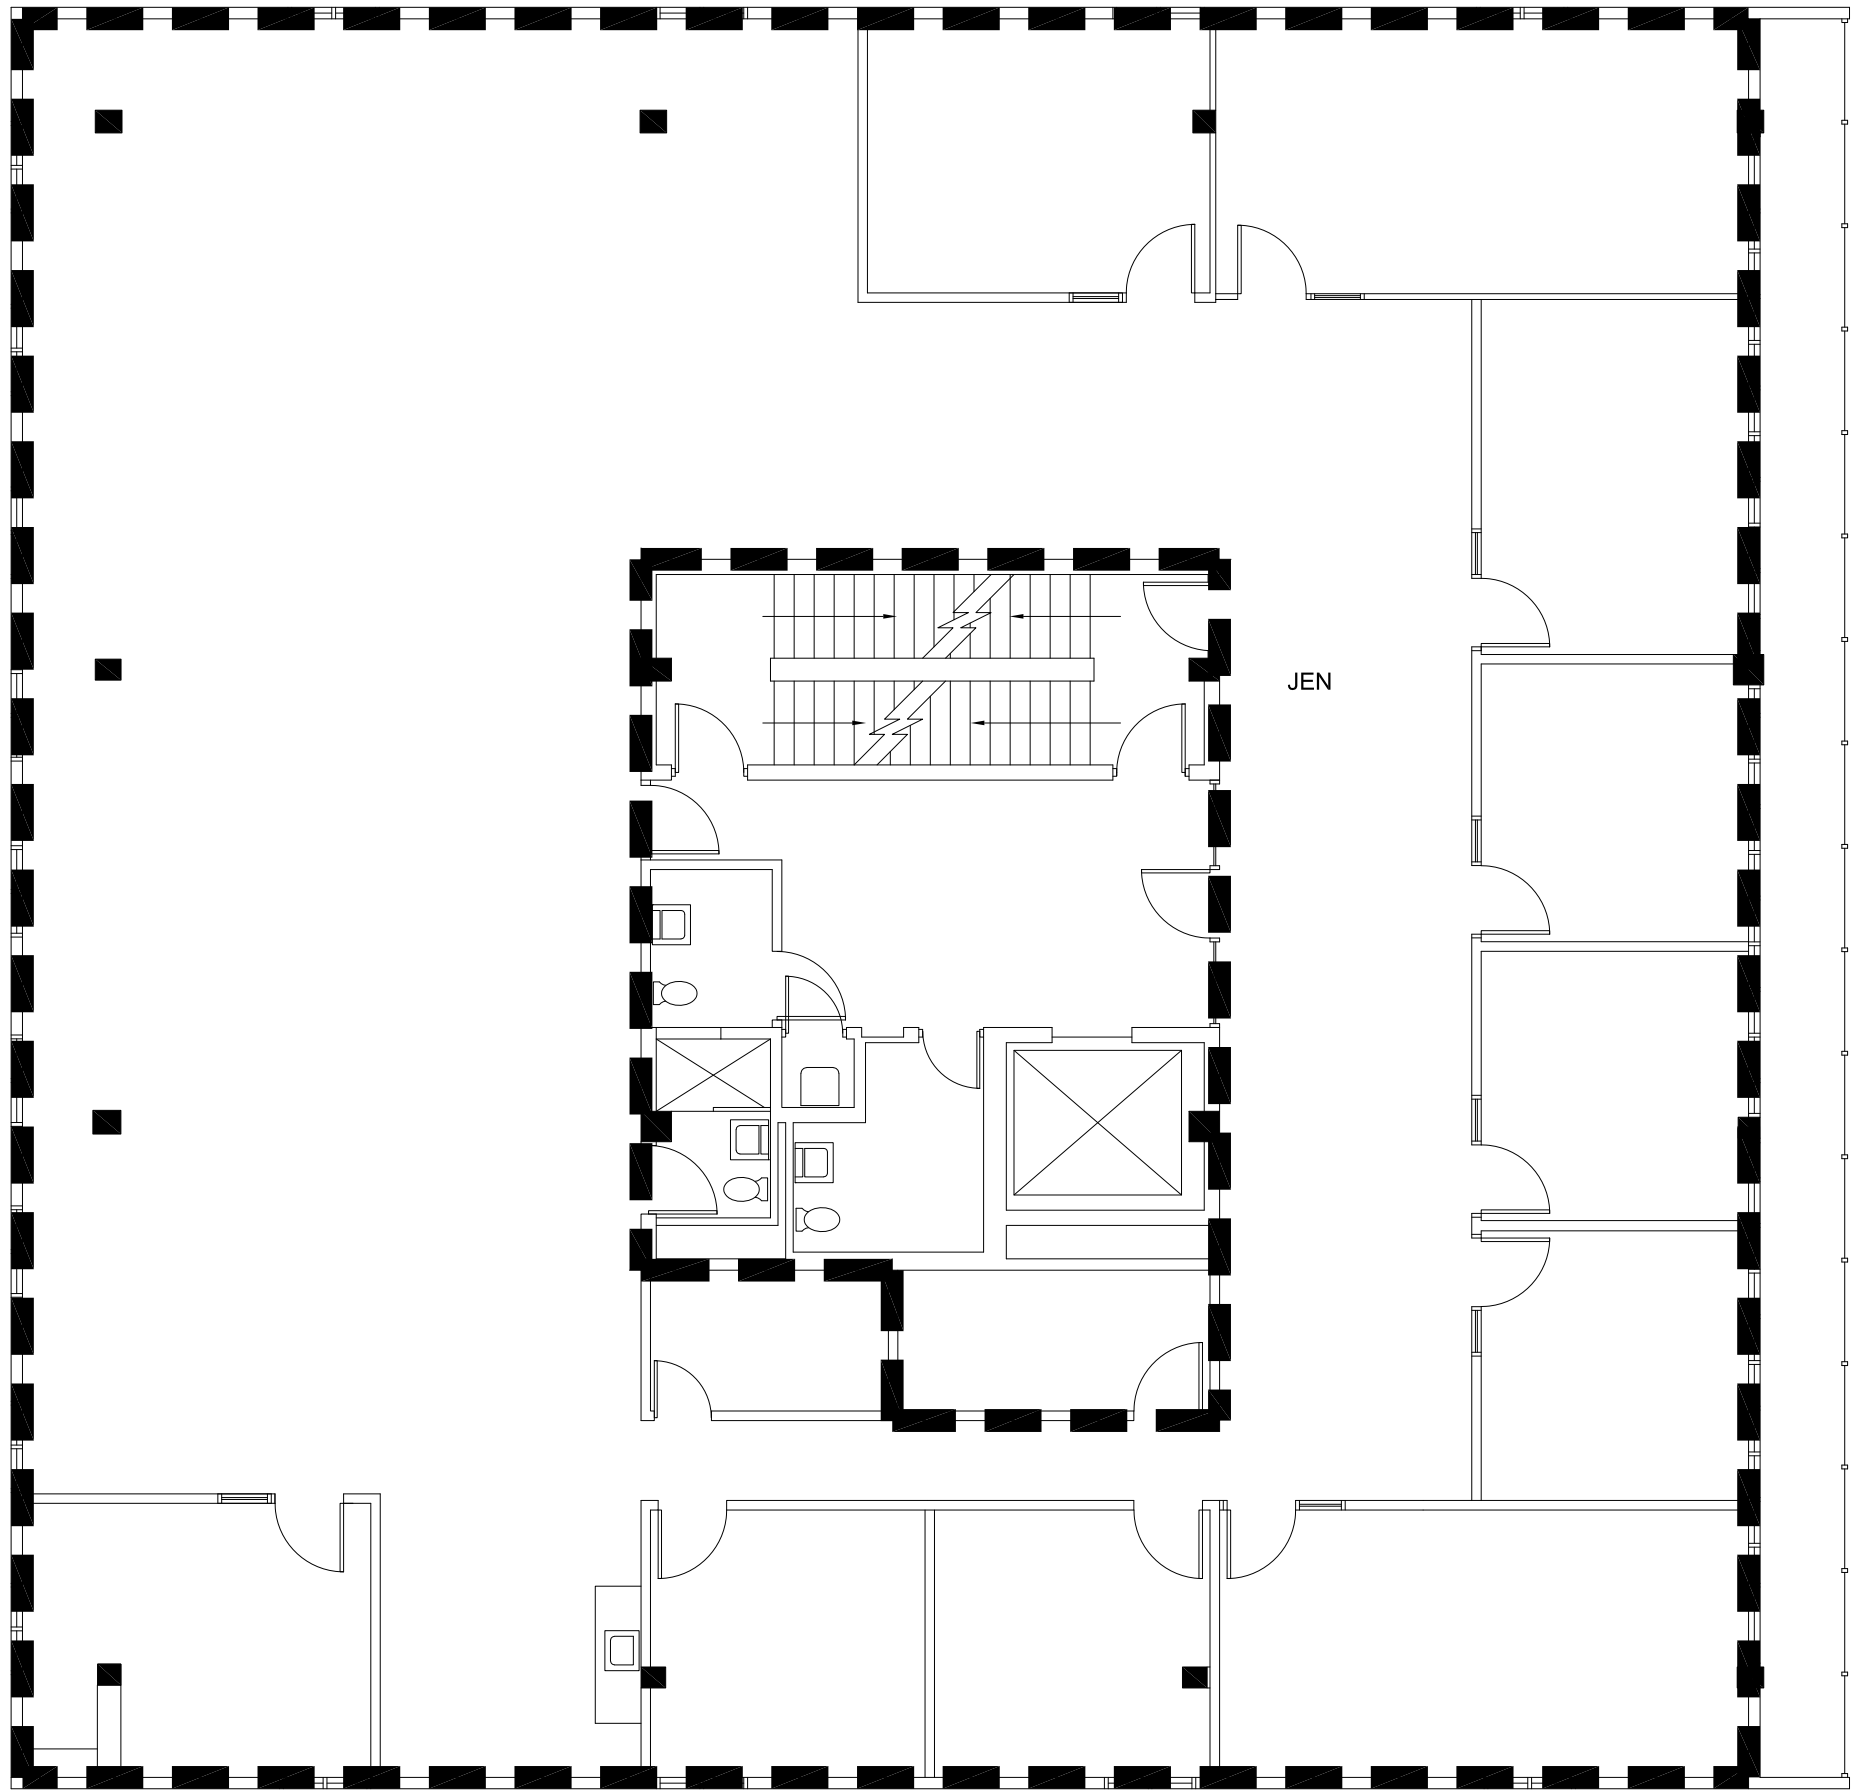

AGENCY	AREA
Rentable Office Space	4,937
05 SUPREME COURT	4,937
COMMON	883
LOBBY/ELEV/STAIRS/R.R./COMM. CLOSET	
Total	5,820


EXECUTIVE BUILDING  
LINCOLN


FOURTH FLOOR PLAN

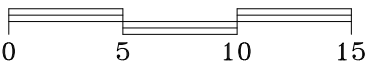

SCALE  
1/8"=1'-0"

April 2018

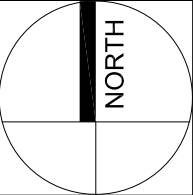


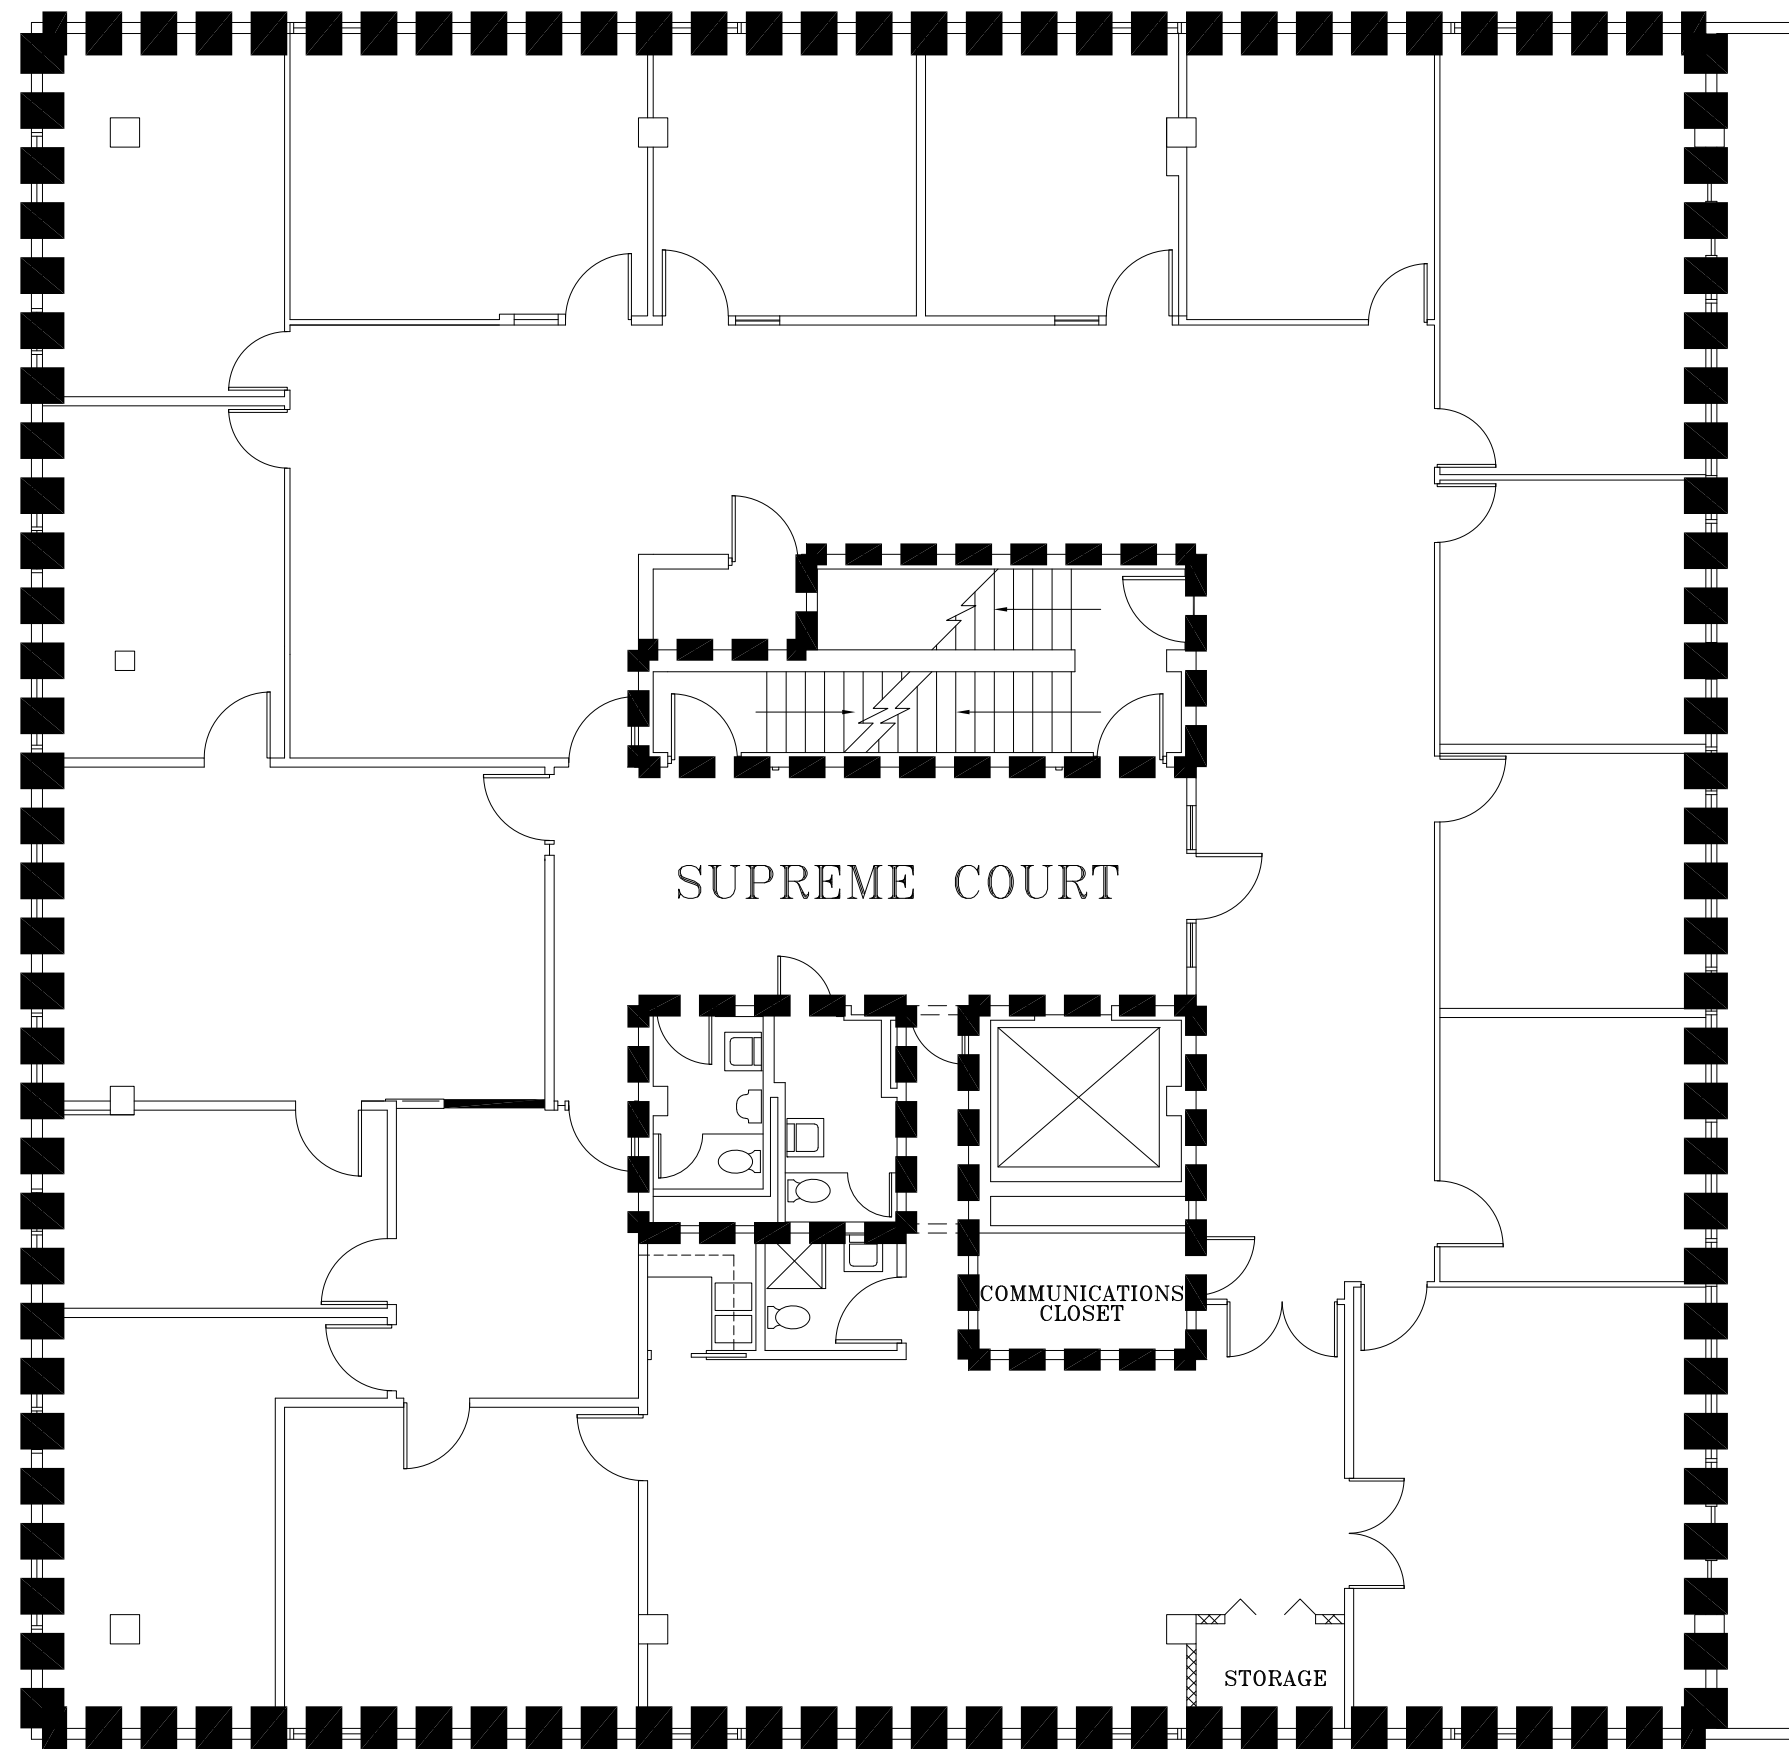

AGENCY	AREA
Rentable Office Space	5,316
05 SUPREME COURT	5,316
COMMON	504
STAIRS/ELEV/R.R./COMM. CLOSET	
Total	5,820

EXECUTIVE BUILDING  
LINCOLN

## FIFTH FLOOR PLAN

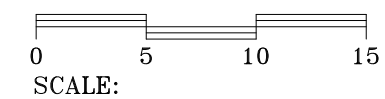

April 2021

