


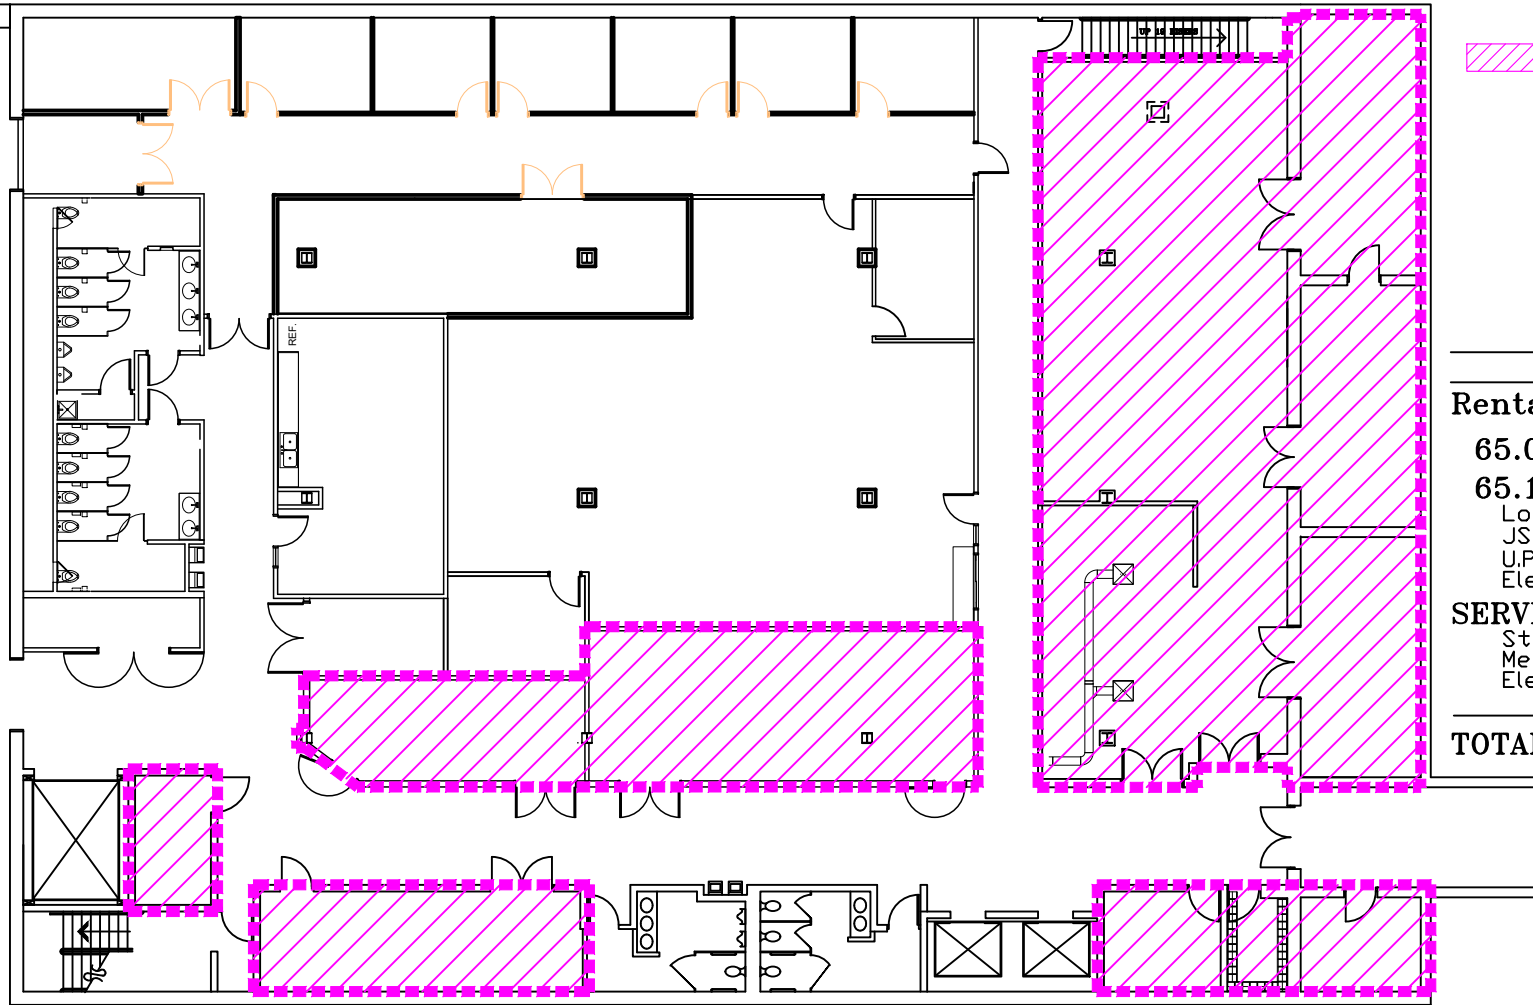


 DENOTES AREAS NOT CLEANED


	AREA
Rentable Office Space	5,732
65.05 Print Shop	89
65.15 C.I.O.	5,643
Logistics	2,283
JSOC	2,137
U.P.S.	613
Electrical	610
SERVICE	7,699
Stairwells	279
Mech rooms	2,993
Elev/Rest/Hall	4,427
TOTAL SQ. FT.	13,431

OCIO L.L. EAST - SPACE ALLOCATION PLAN

501 S. 14th L.L. East
LINCOLN, NEBRASKA

DATE: 4/15/25
DRAWN: --
SCALE: NA

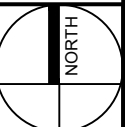

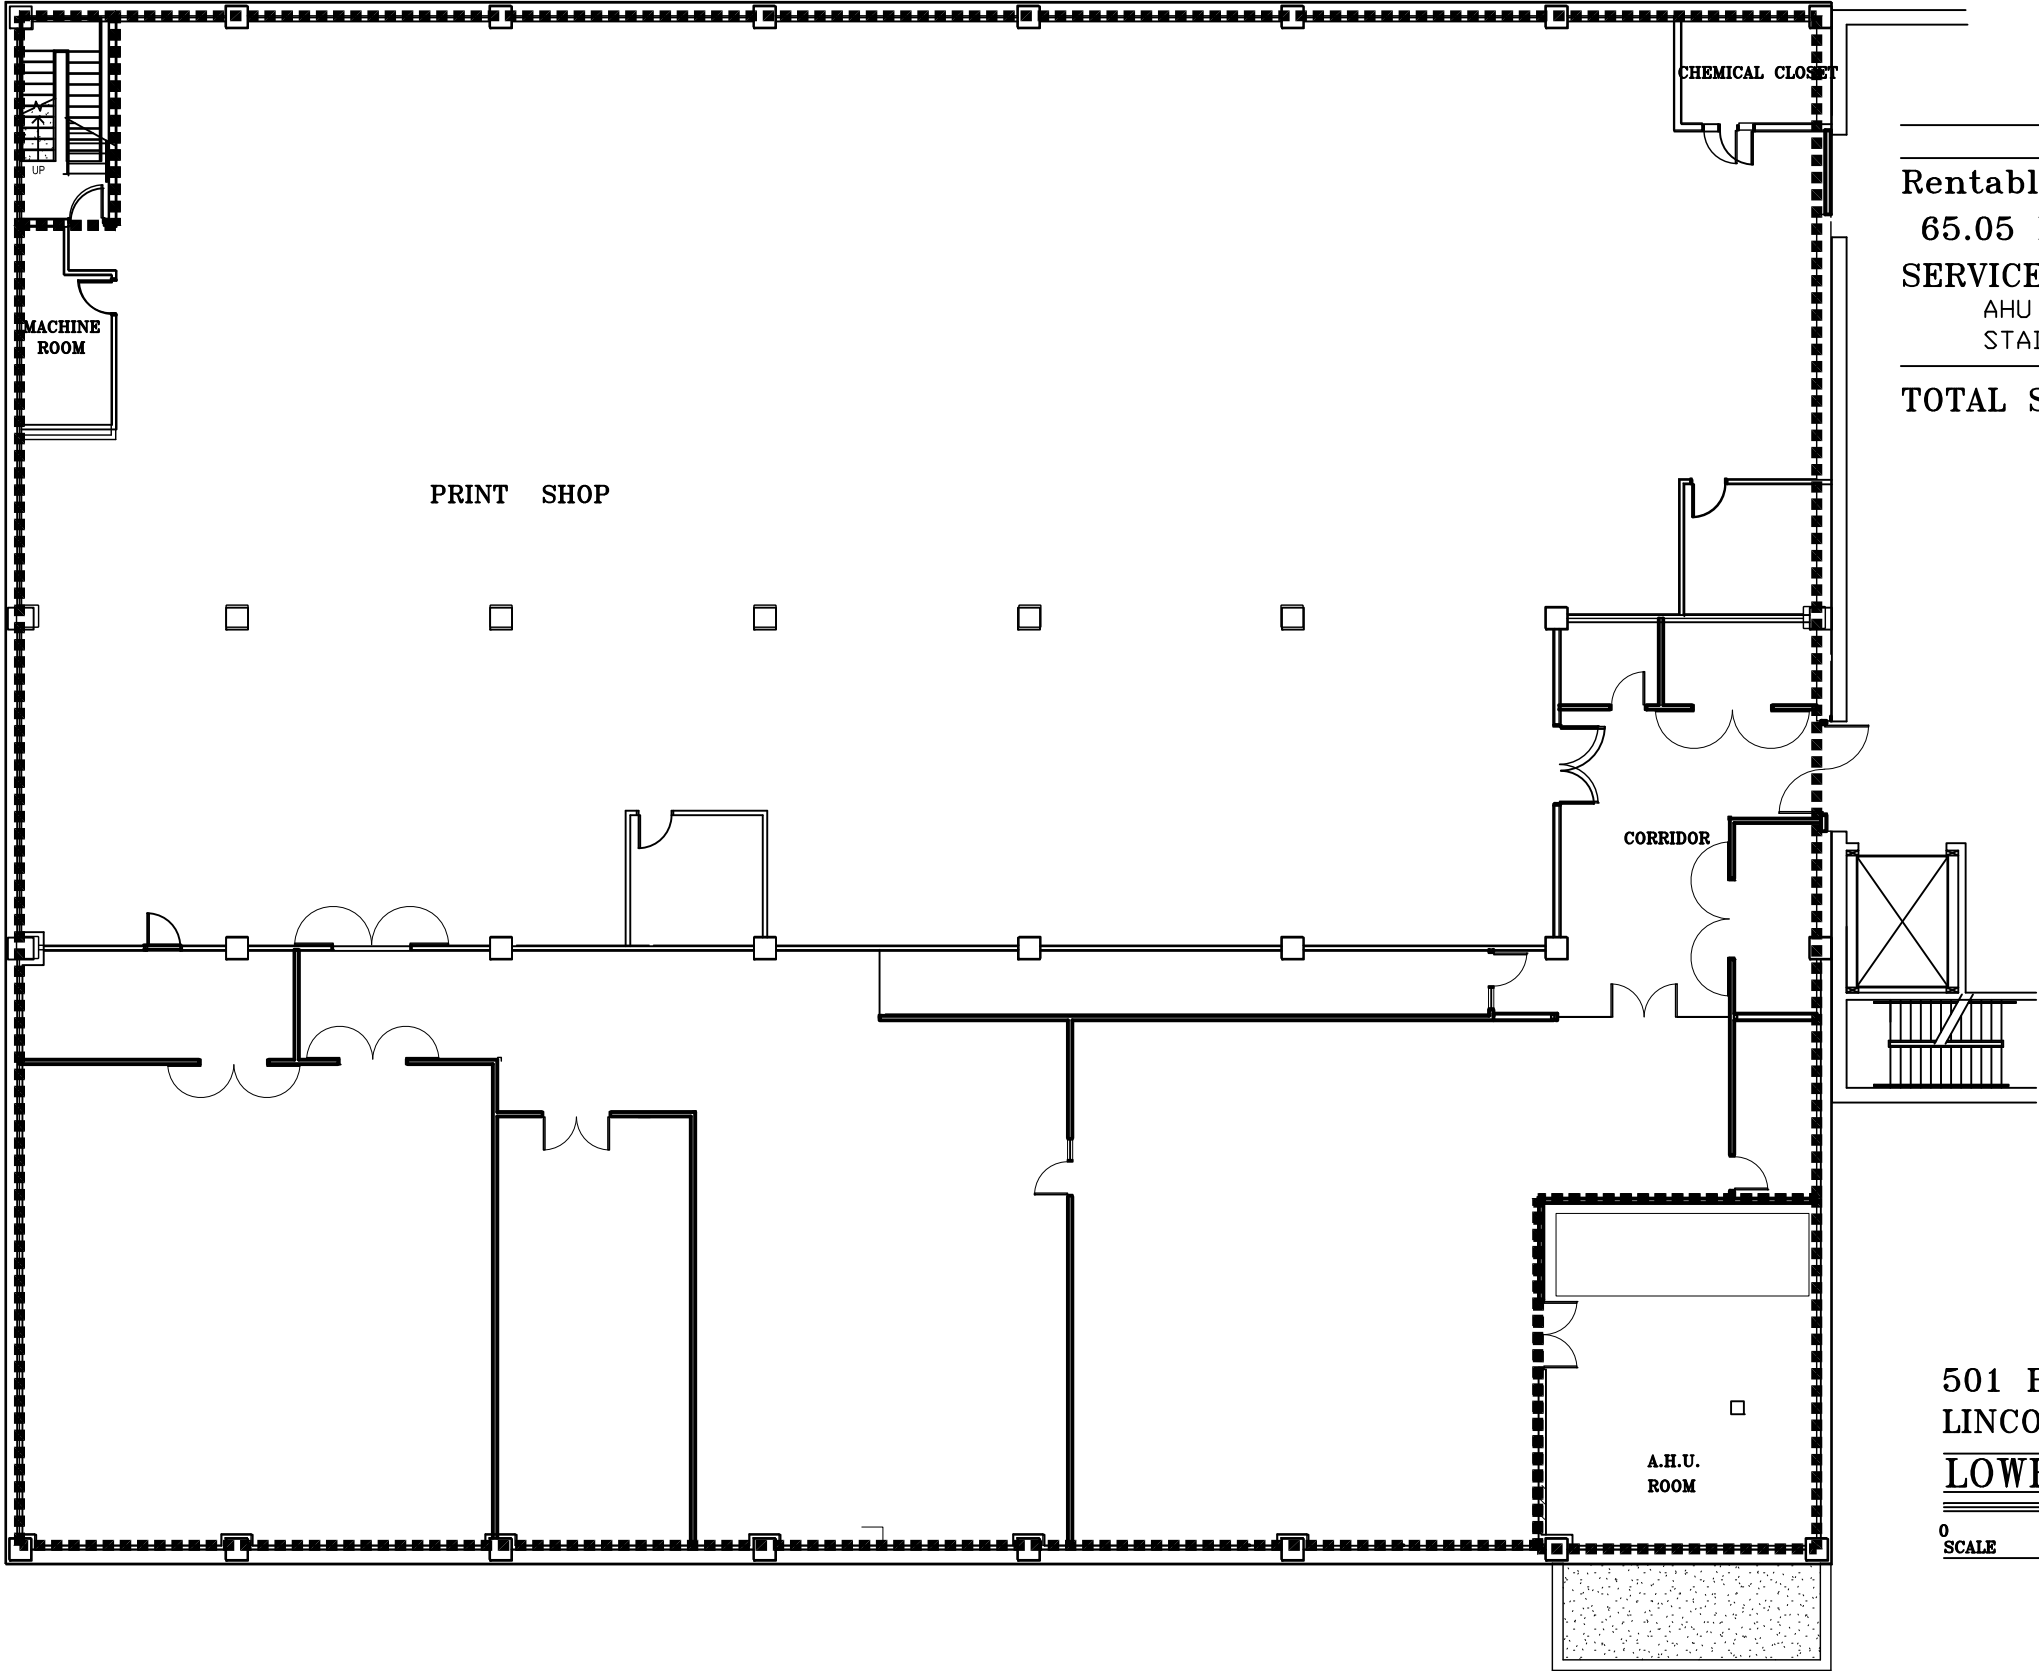



			AREA
Rentable Office Space			
65.05	Print Shop	21,759	
SERVICE			972
	AHU room	806	
	STAIRWELL	166	
TOTAL SQ FT			22,731

501 BUILDING
LINCOLN
LOWER LEVEL – WEST

0 10 20
SCALE


February 2022

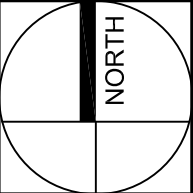


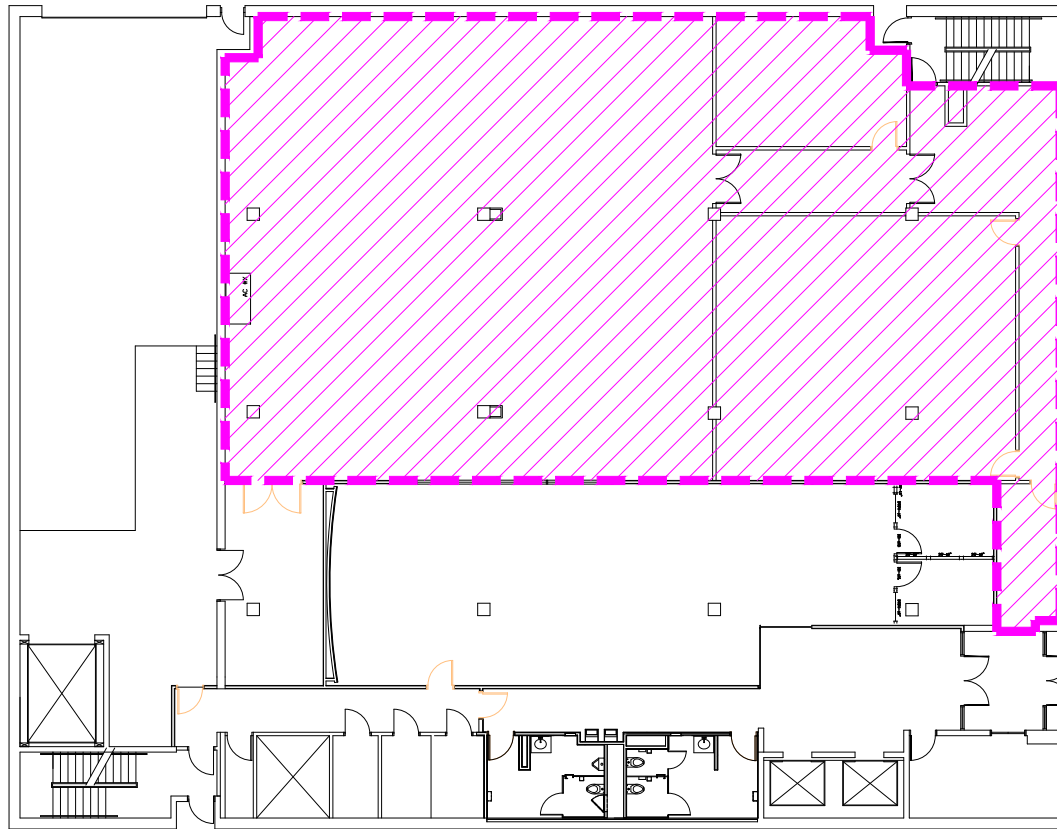

 DENOTES AREAS NOT CLEANED

	AREA
Rentable Office Space	8,641
65.15 IMSERVICES	8,641
Data Center	3,681
OPS/ Helpdesk	1,802
Restrooms/ Mech.	635
Conference Room	1,184
Lottery	350
Security	179
Corridor	810
Common	3,588
Dock/Stairs/Lobby/Elevators	
TOTAL SQ. FT.	12,229

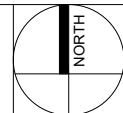

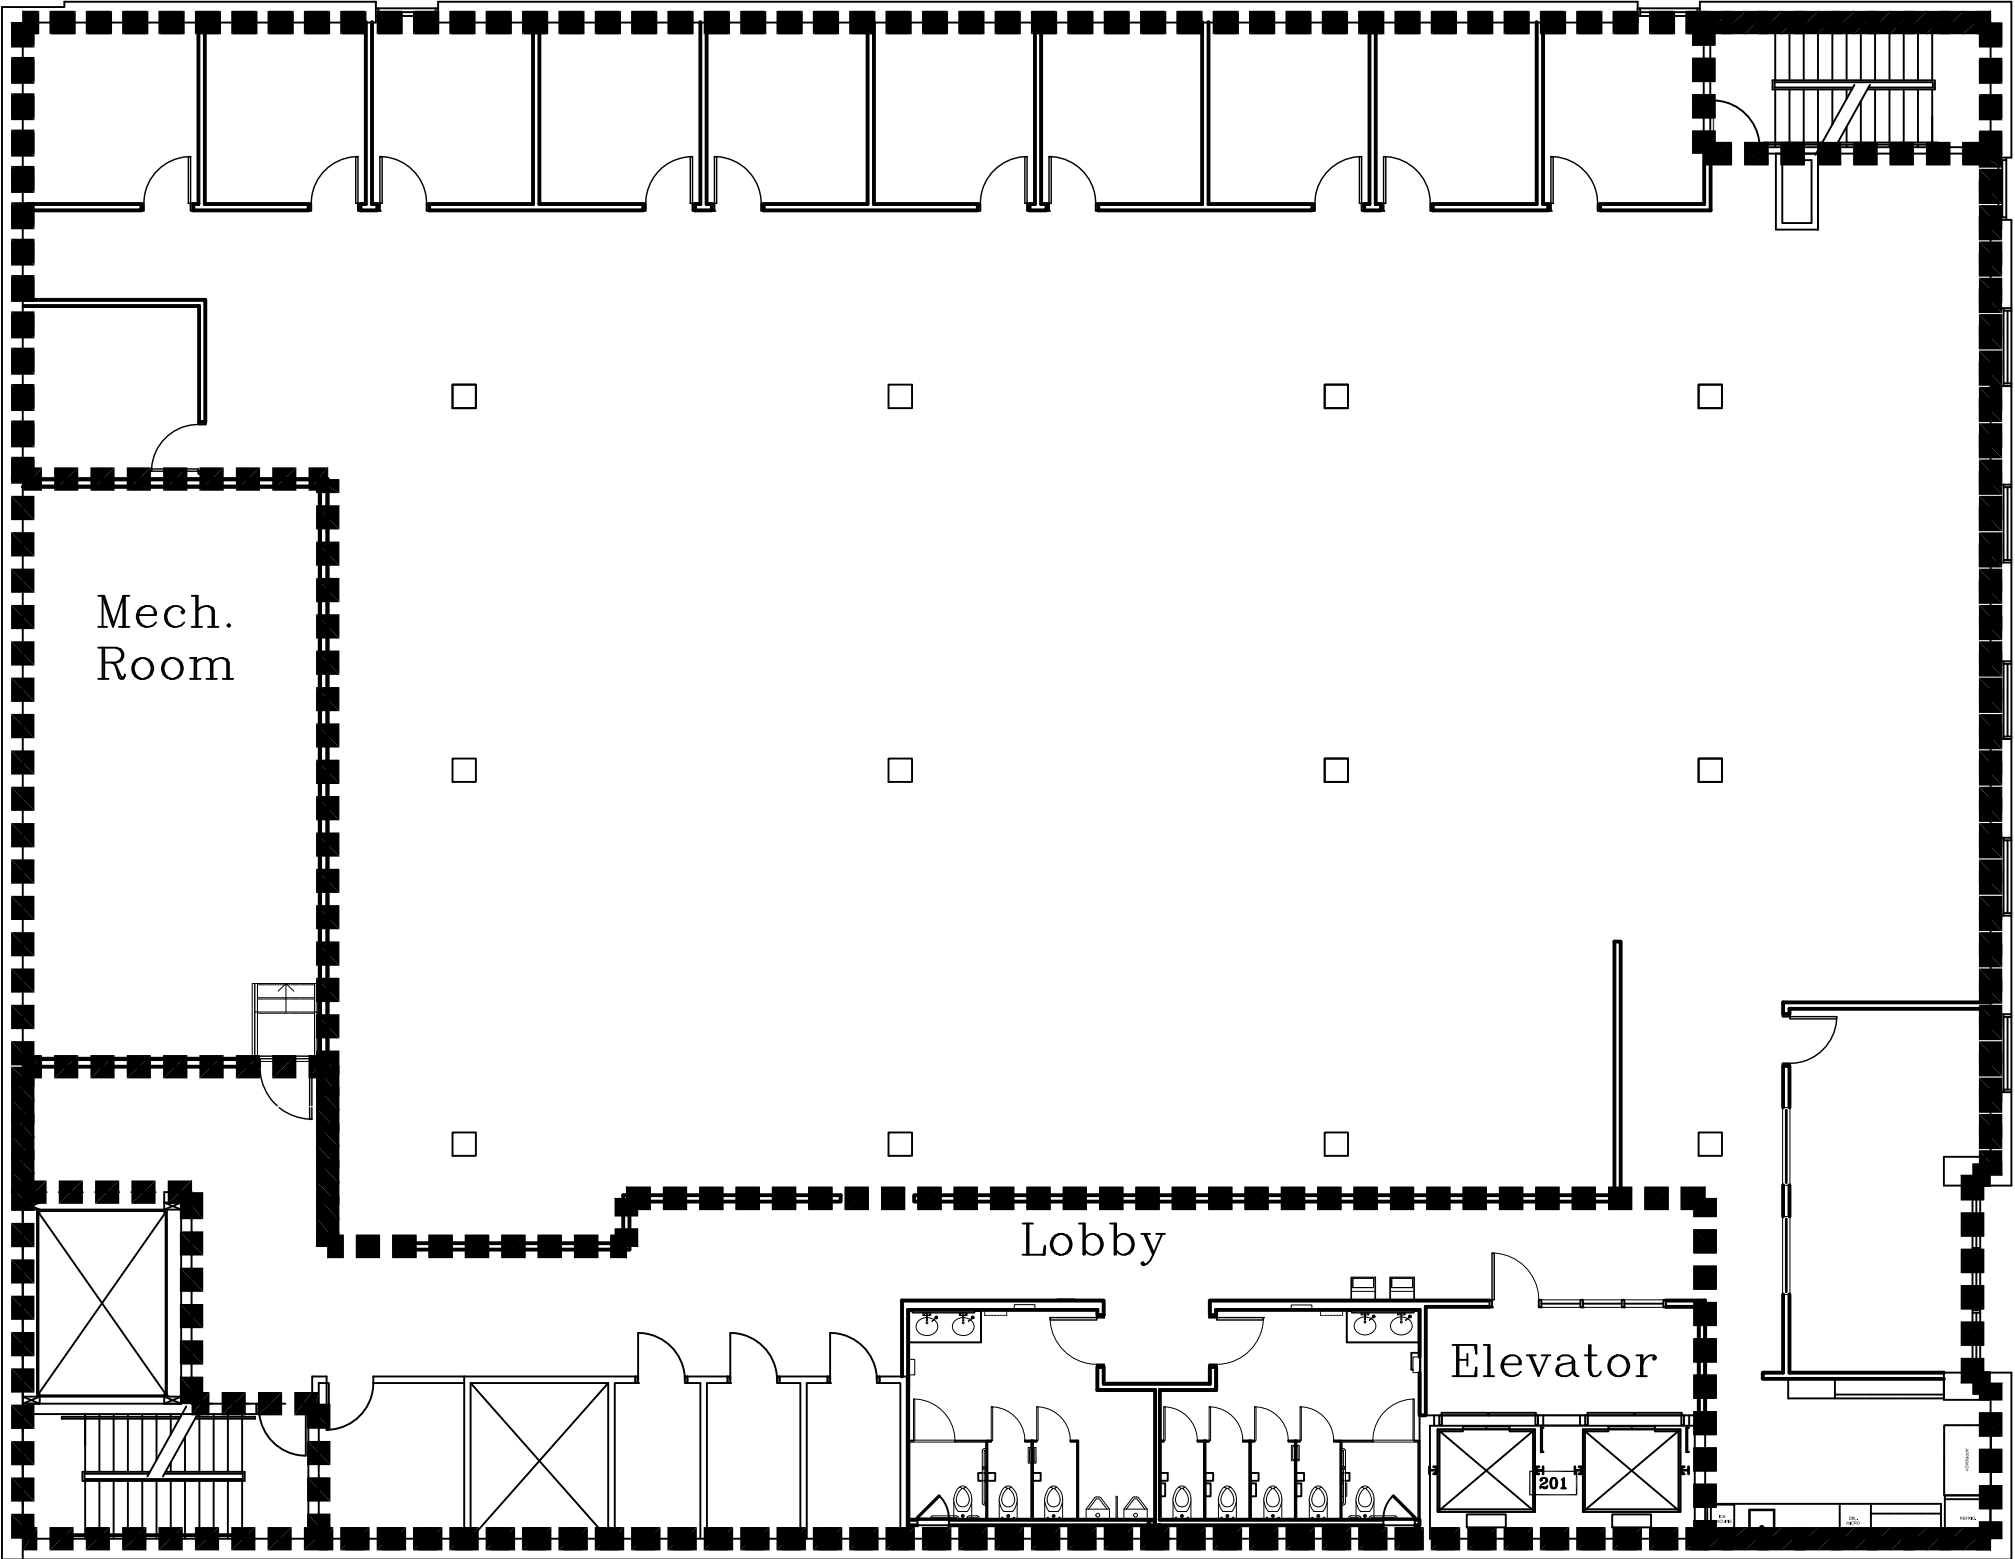

	AREA
Rentable Office Space	8,921
65.15 CIO	8,921
Mech. Room	738
Stairwells	467
Elevator / Lobby	2,154
TOTAL SQ. FT.	12,280

501 BUILDING
LINCOLN


SECOND FLOOR PLAN


SCALE

10

20

October 2021

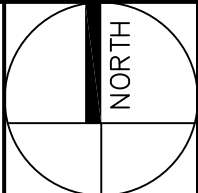

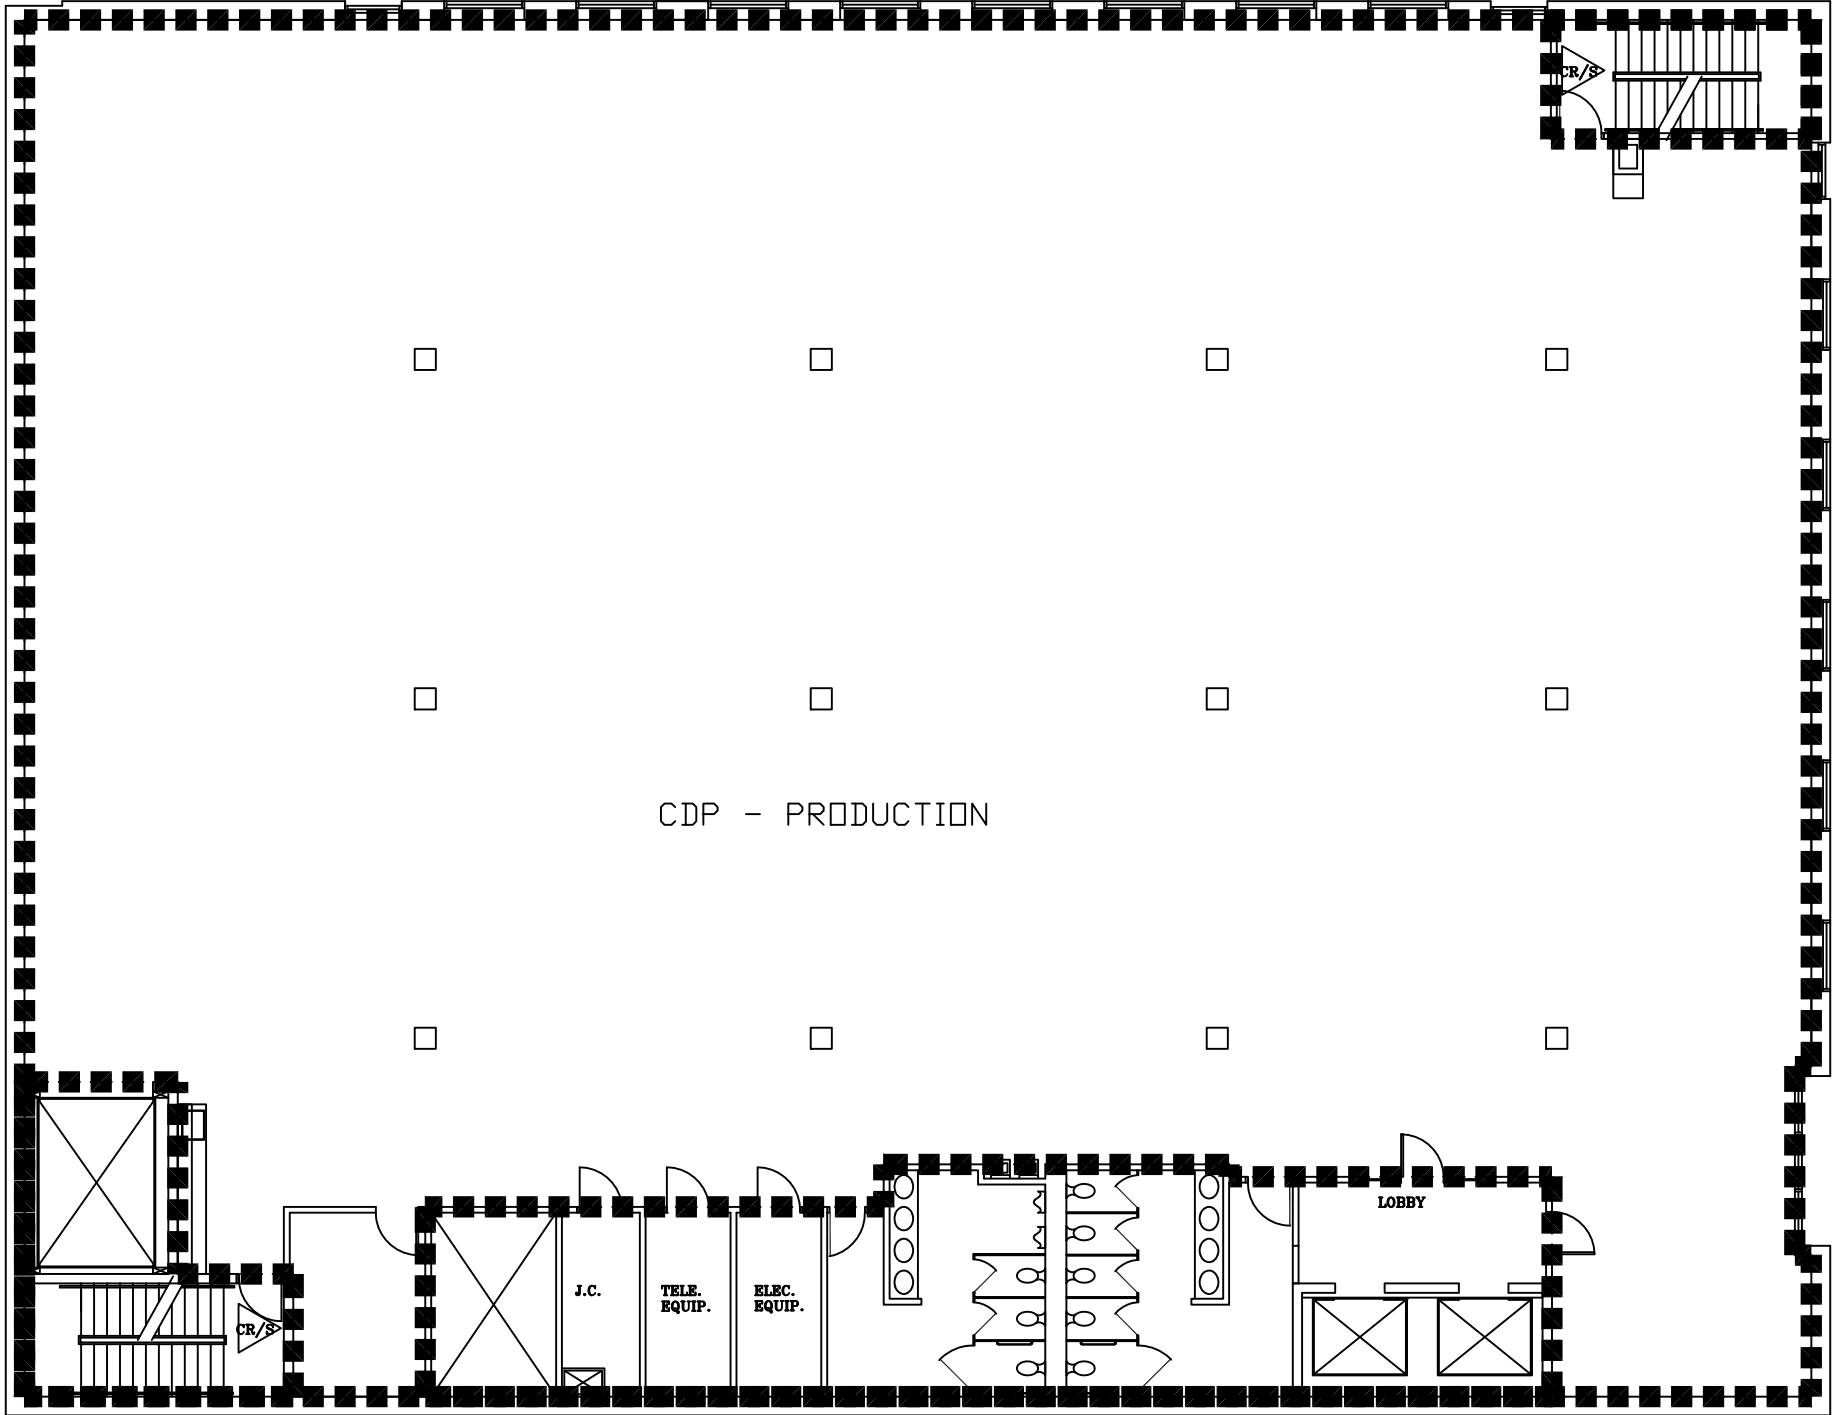

AREA	
Rentable Office Space	10,623
65.15 CIO	10,623
COMPUTER / OFFICE	10,623
Elevators/Rest/Mech	1,191
Stairwells/Mech	467
TOTAL SQ. FT.	
12,281	

501 BUILDING
LINCOLN

THIRD FLOOR PLAN

0

10

20

SCALE

May 2018


THIRD FLOOR PLAN

SCALE: 1/8" = 1' 0"

NORTH

AREA

Rentable Office Space	10,580
65.15 CIO	10,580
COMPUTER / OFFICE	10,580
Elevators/Rest/Mech	1,107
Stairwells/Mech	467
Boiler Room	127
TOTAL SQ. FT.	12,281

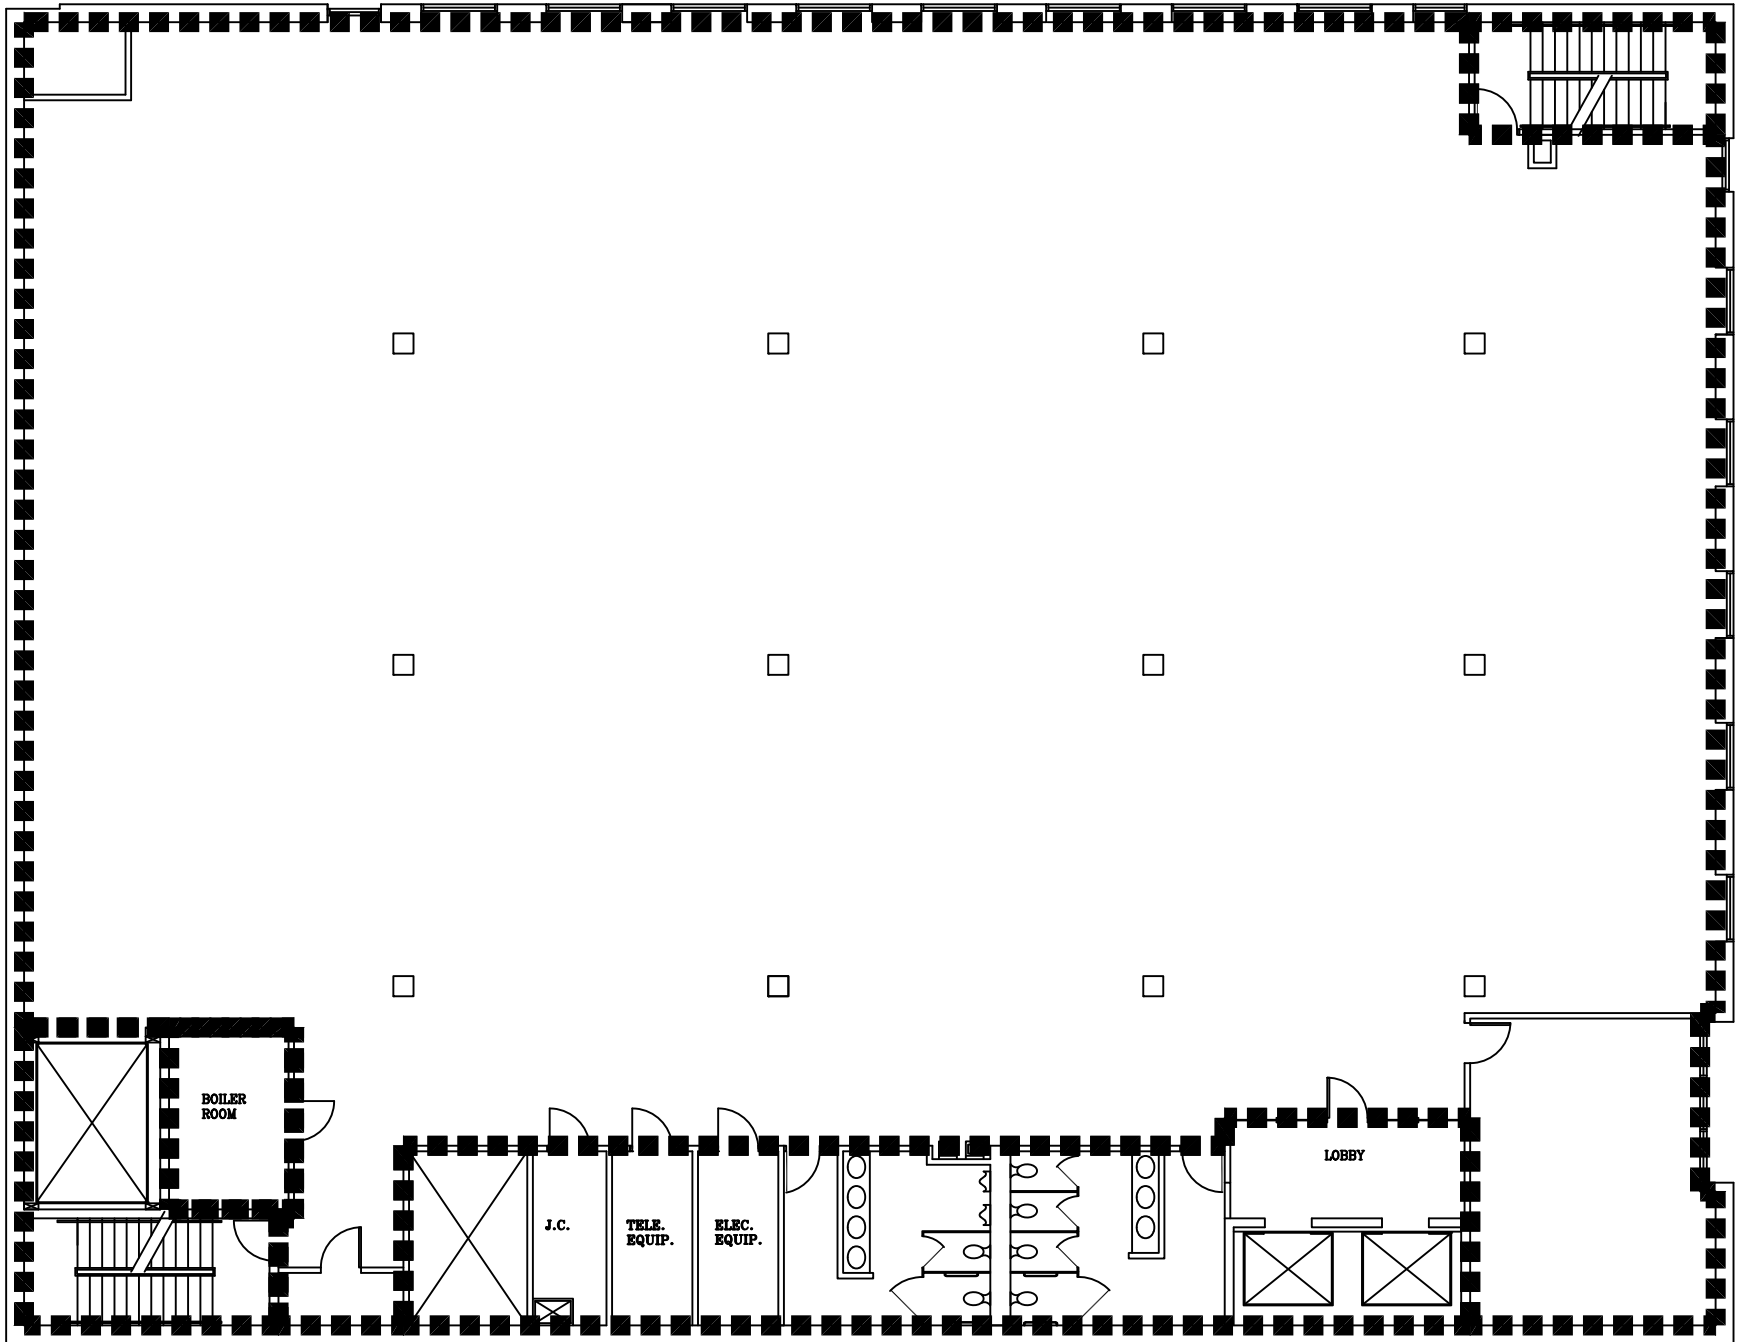

501 BUILDING
LINCOLN

FOURTH FLOOR PLAN

0 10 20
SCALE