



Camp Ashland TS - Buildings 505, 506, 507

1st Floor


Bldg 507

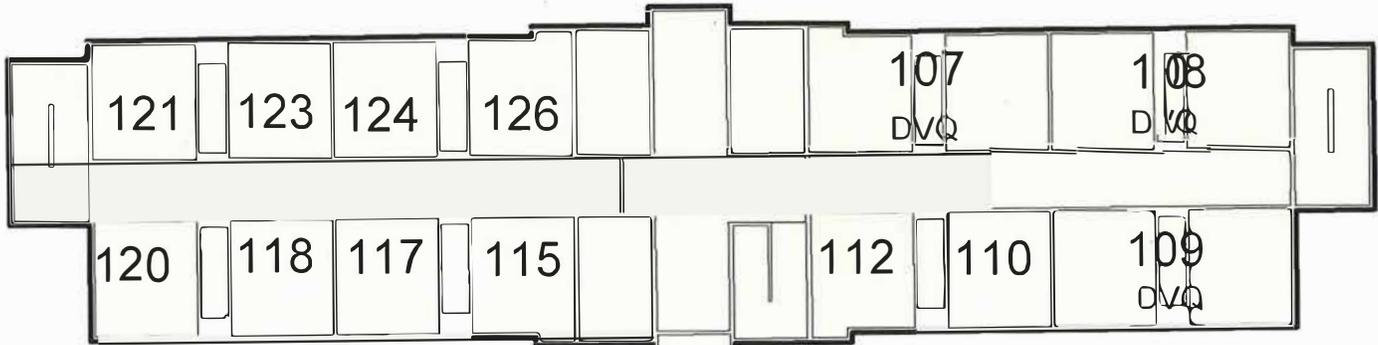

Bldg 506

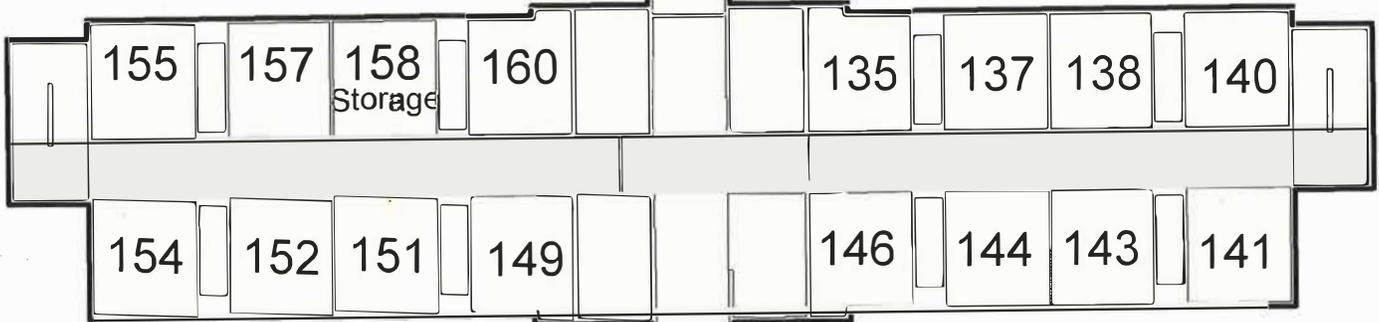

Bldg 505

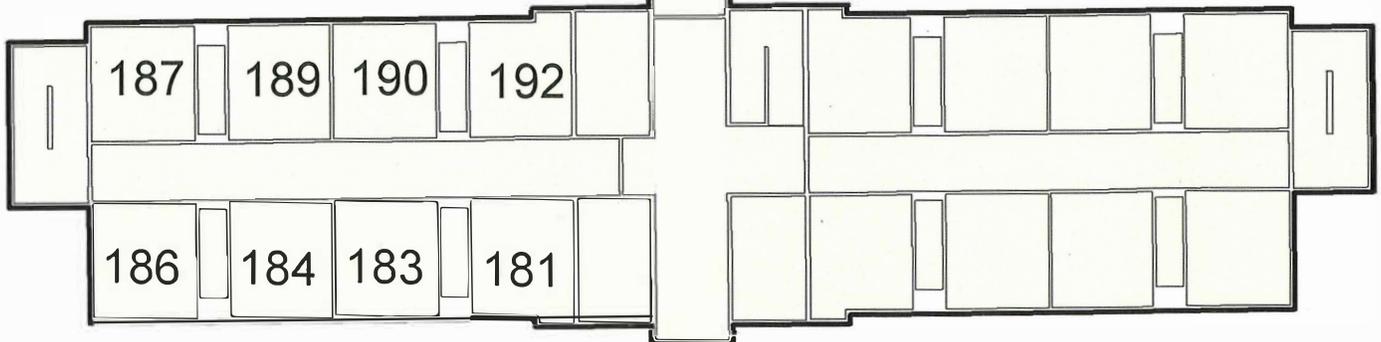

FKFloorID, FKBuildngID

Room

Building Outline

1:250




Datum: NAD 83
 Projection: UTM 14N
 Prepared by: CFMO-PPB
 Date: 20161005
 161005_CATS_505_506_507_2ndFloor.mxd


Camp Ashland TS - Buildings 505, 506, 507

2nd Floor


Bldg 507

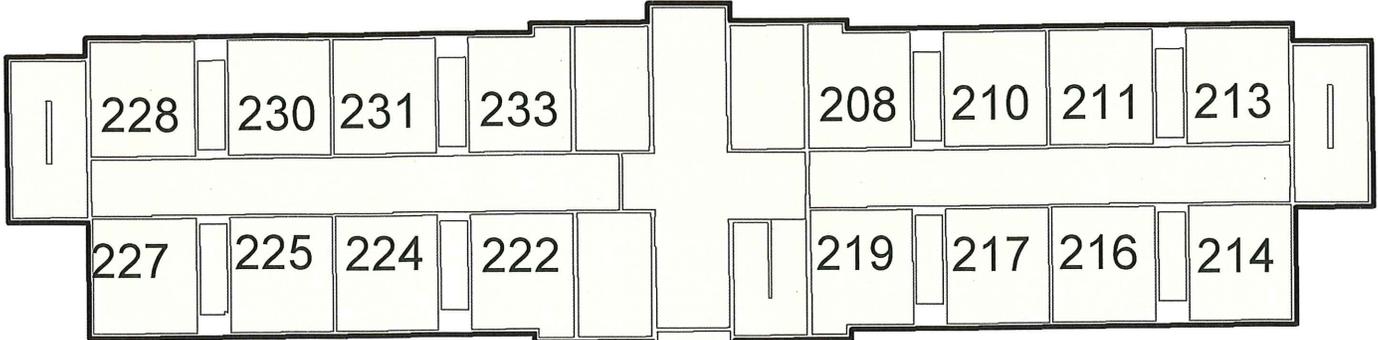

Bldg 506

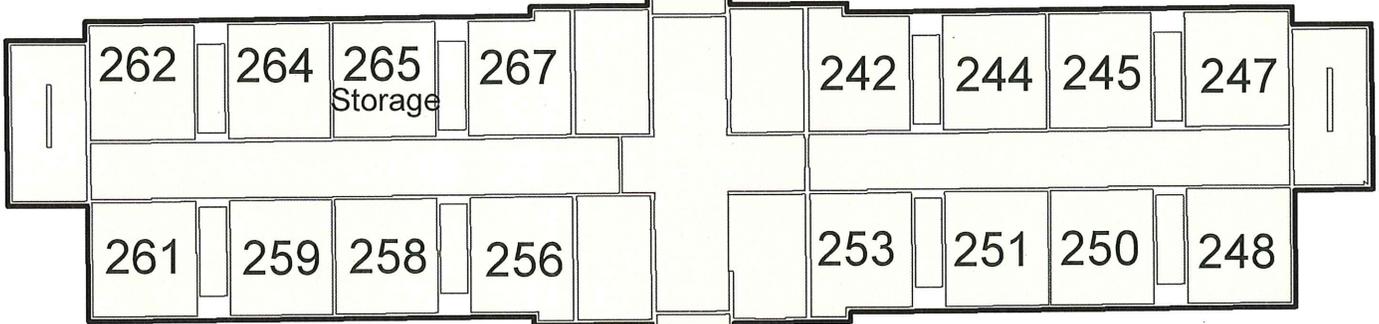

Bldg 505

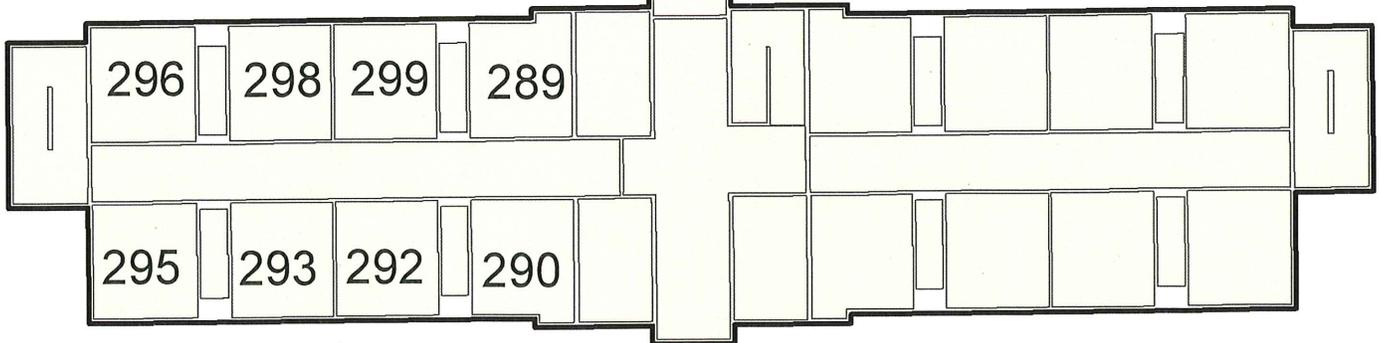

FKFloorID, FKBuildngID

 Room

 Building Outline


1:250



Datum: NAD 83
 Projection: UTM 14N
 Prepared by: CFMO-PPB
 Date: 20161005
 161005_CATS_505_506_507_2ndFloor.mxd

Camp Ashland Training Site

Building 300

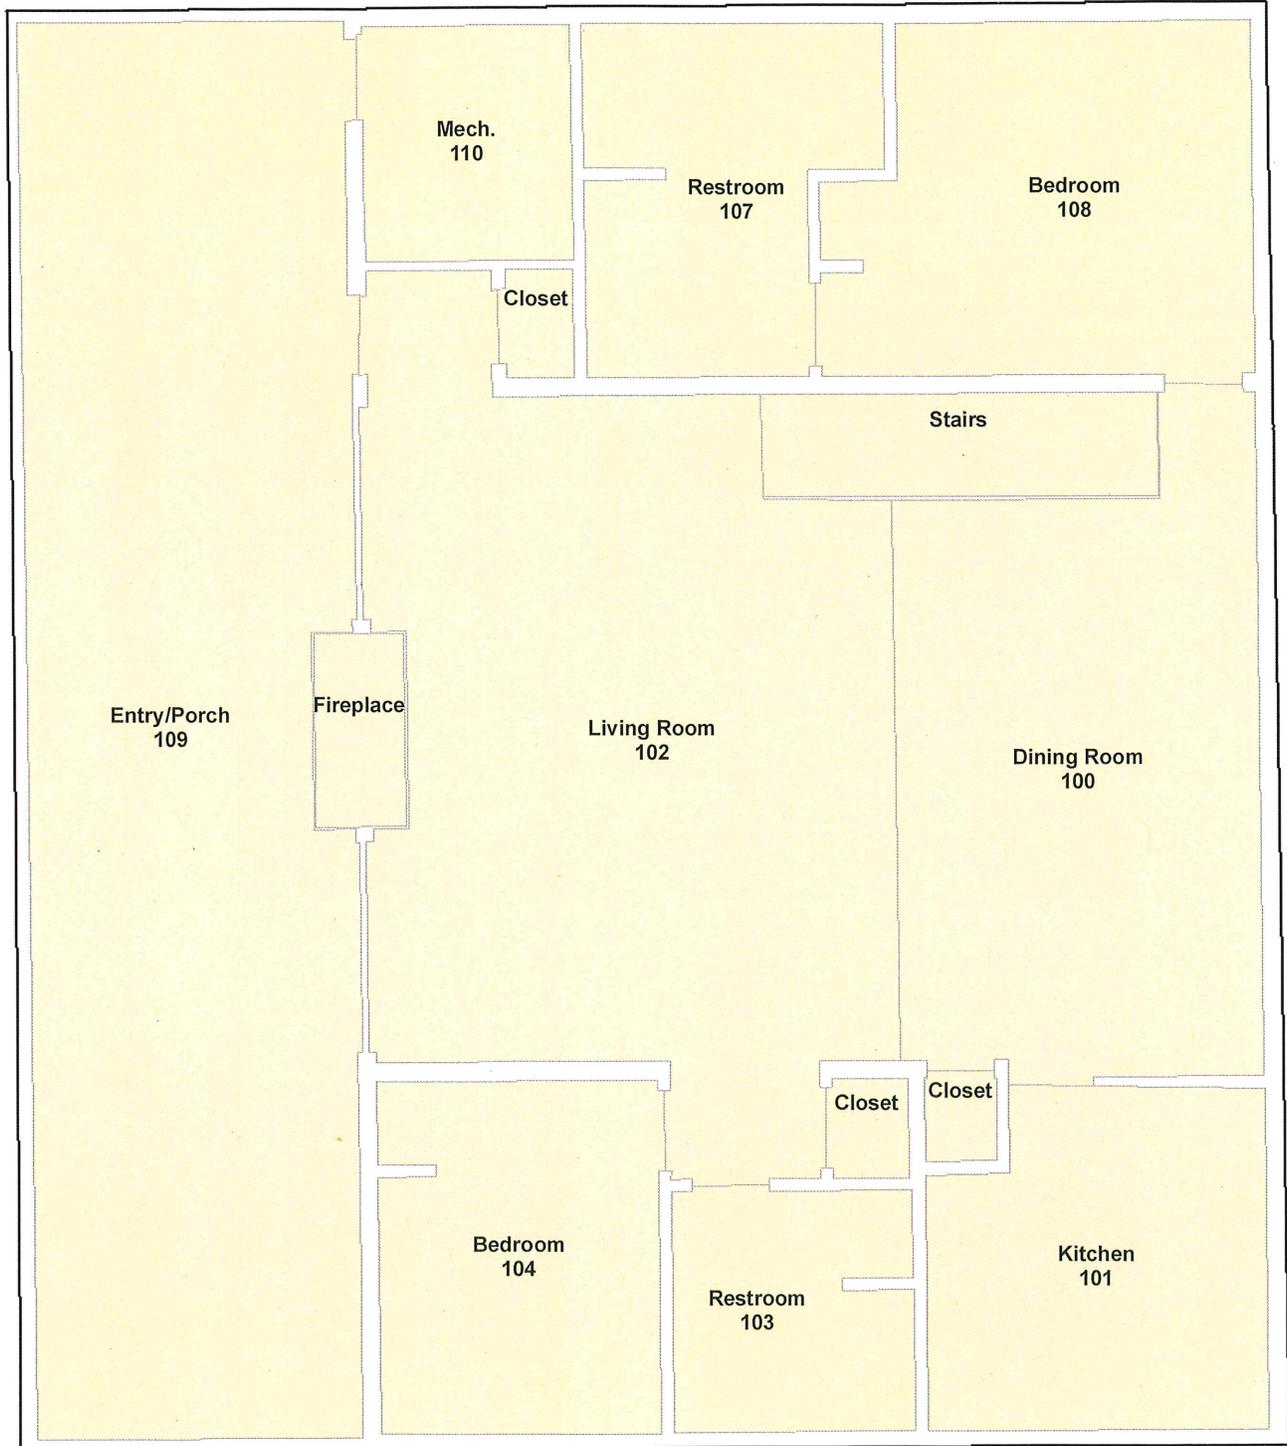

 Building  Floor

1:80
0 2.5 5 10
Feet




Projection: UTM 14N
Datum: WGS 84
Date: 4/22/2022
Created by: CFMO-PPB
Layers.mxd




Camp Ashland Training Site

Building 300

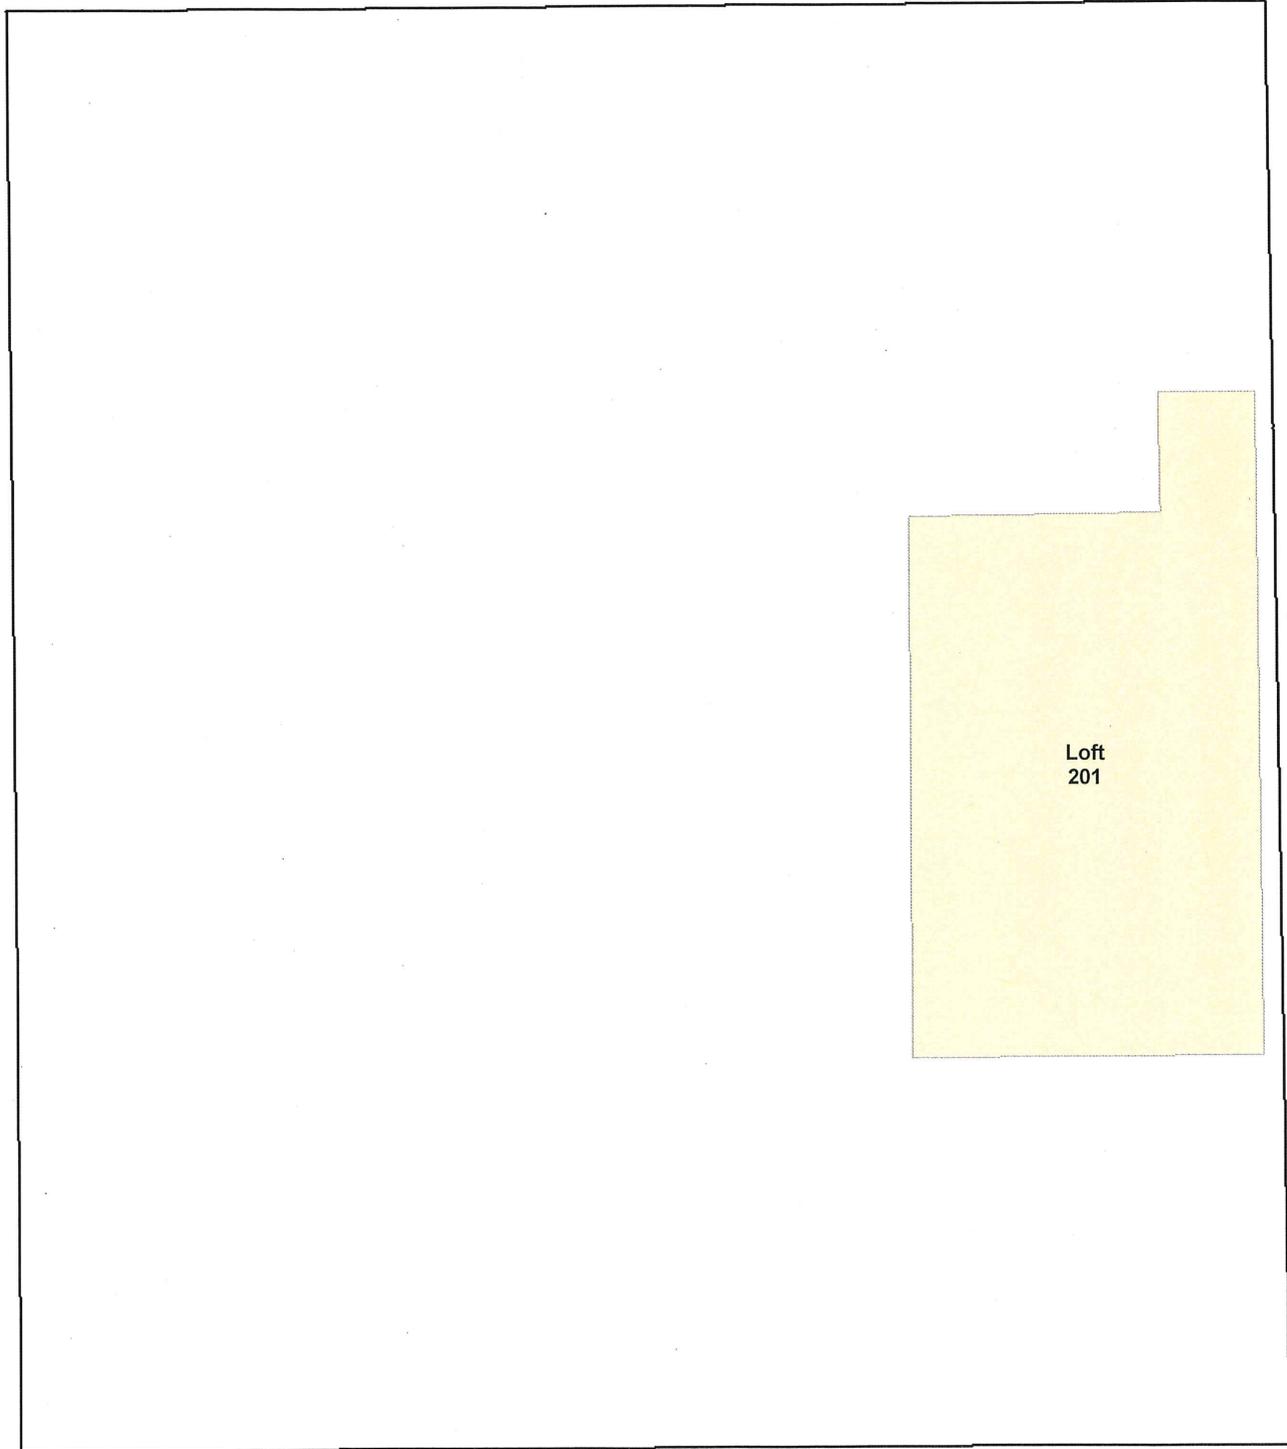


 Building  Floor

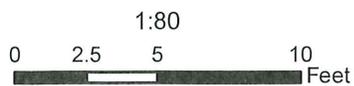


Projection: UTM 14N
Datum: WGS 84
Date: 4/22/2022
Created by: CFMO-PPB
Layers.mxd



Building 301 Emergency Map

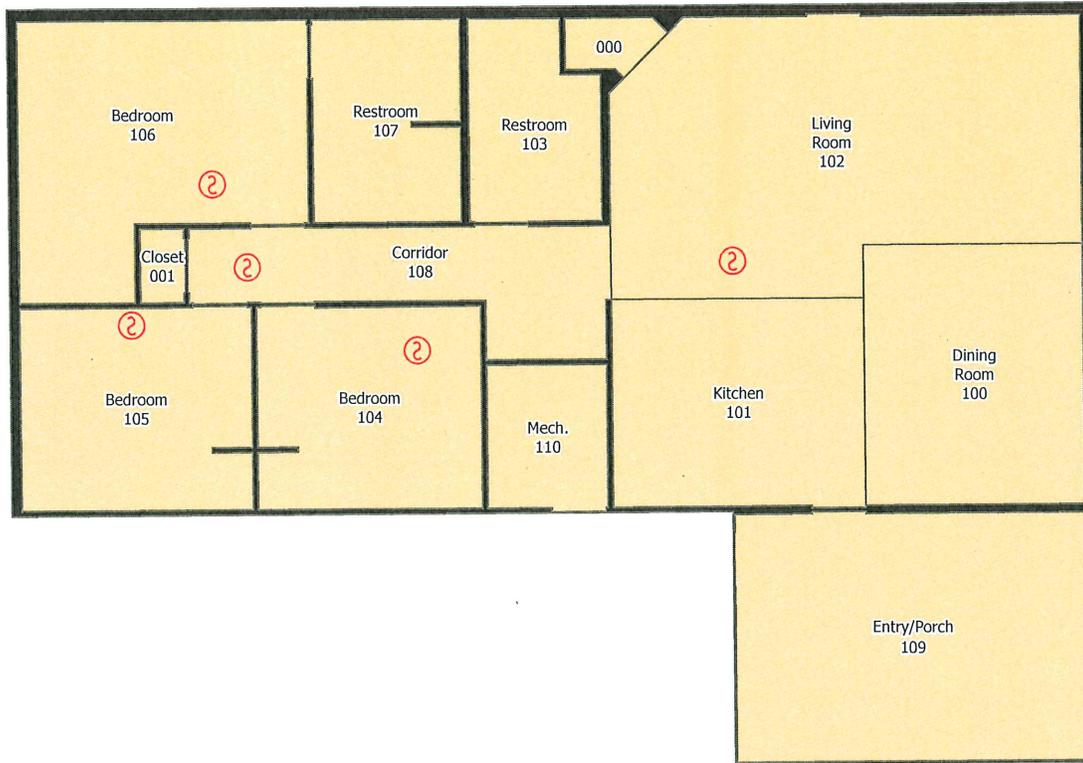

- Smoke Detector
- Building Floor
- Building

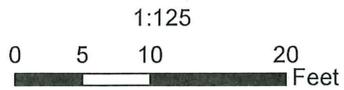


Projection: UTM 14N
Datum: WGS 84
Date: 3/23/2023
Created by: CFMO-PPB
230320_CATSBuilding301_Emergency




Building 302

Emergency Map

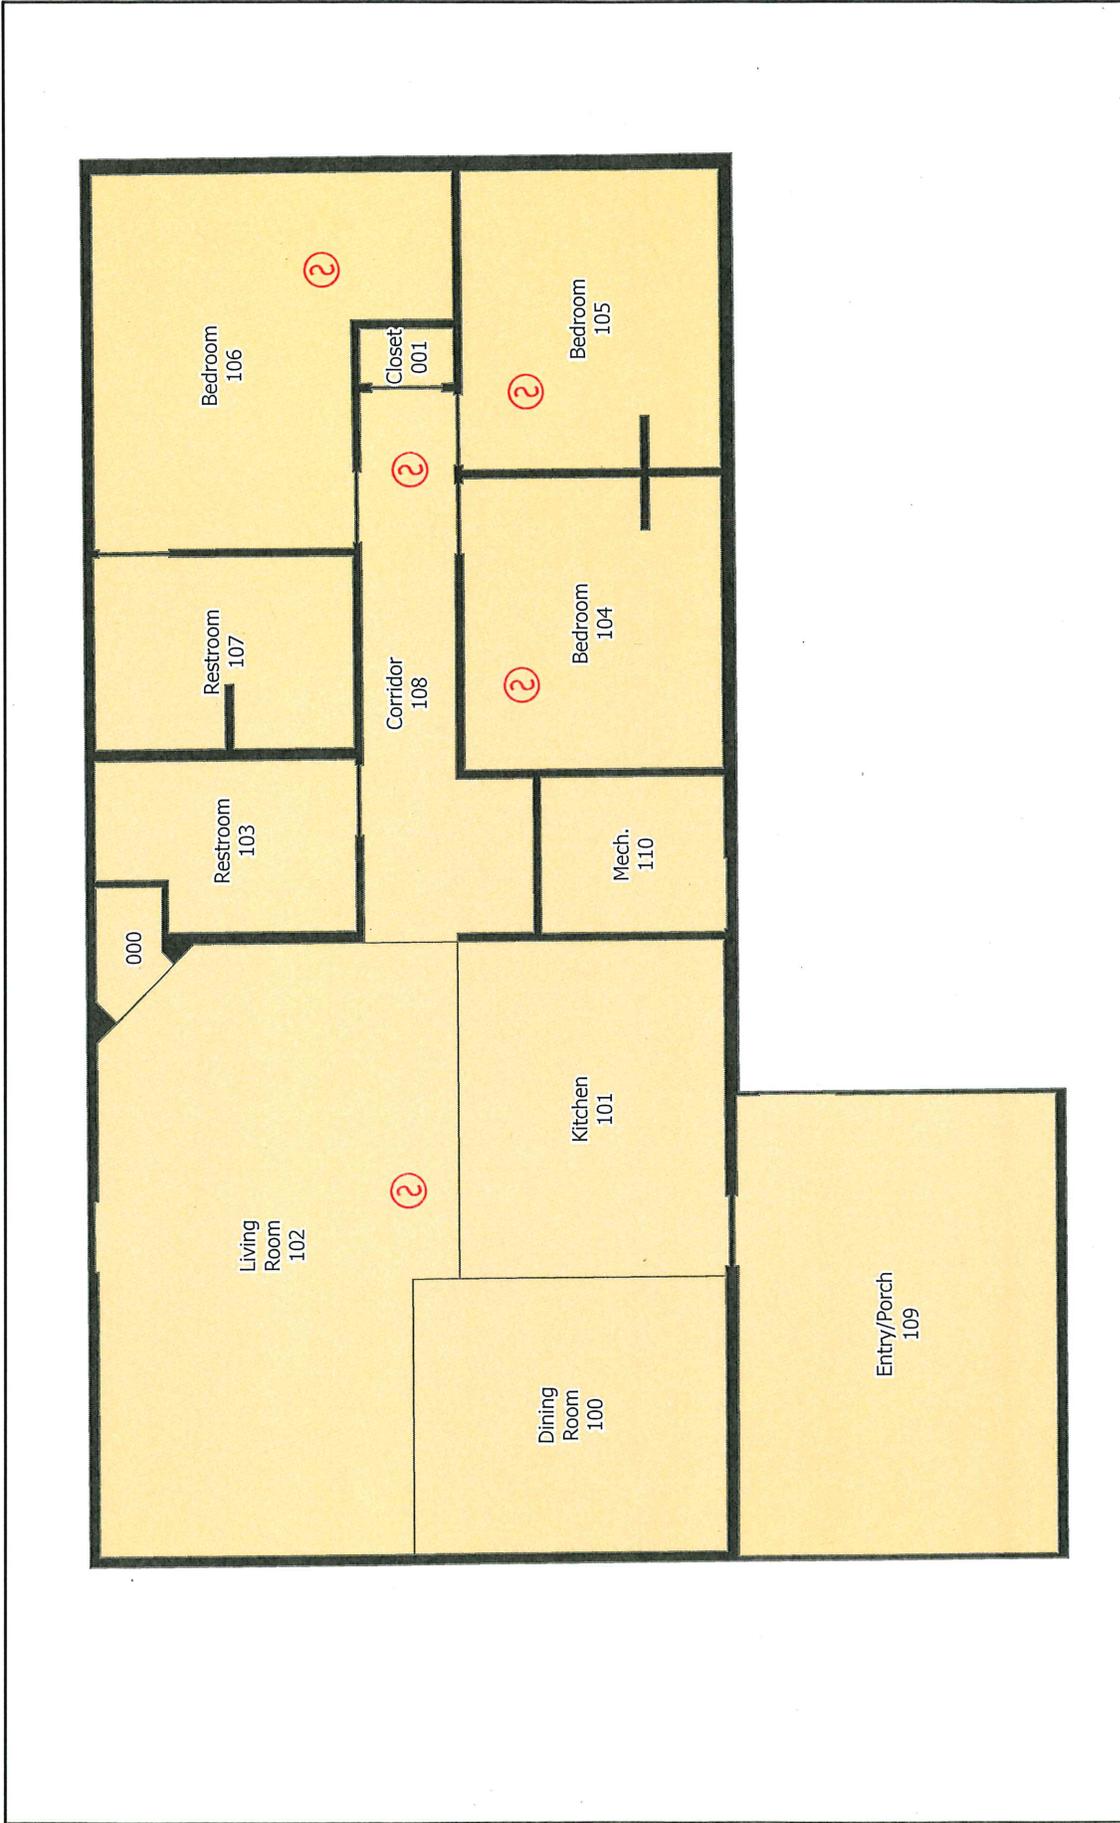

-  Smoke Detector
-  Building Floor
-  Building

1:125

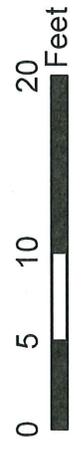


Projection: UTM 14N
 Datum: WGS 84
 Date: 3/23/2023
 Created by: CFMO-PPB
 230320_CATSBuilding302_Emergency



Cabin 450

Emergency Map

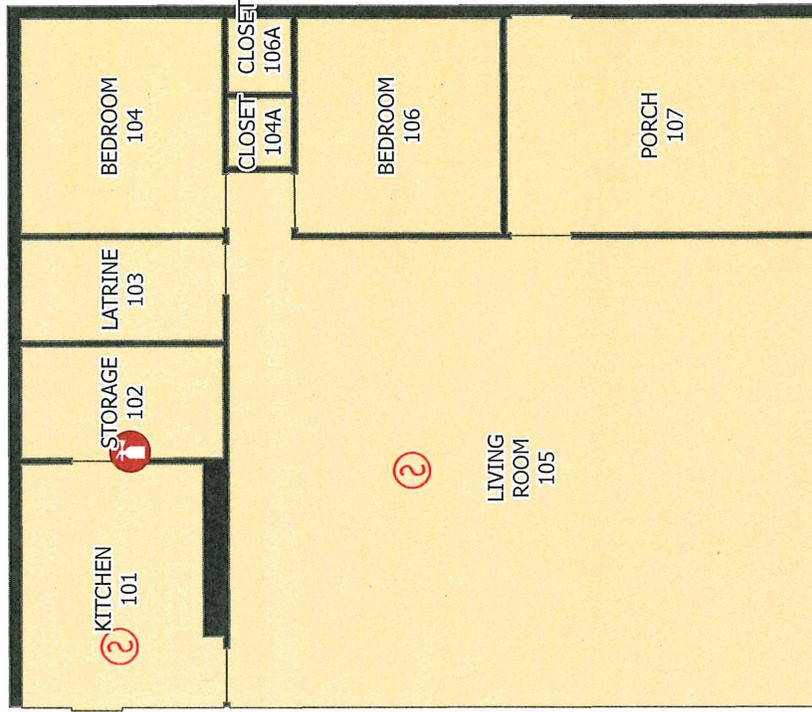

Projection: UTM 14N
Datum: WGS 84
Date: 3/21/2023
Created by: CFMO-PPB
230320_CATSBuilding450_Emergency



- Fire Extinguisher
- Smoke Detector
- Building Floor
- Building