


# 5746 OF ATTACHMENT 4

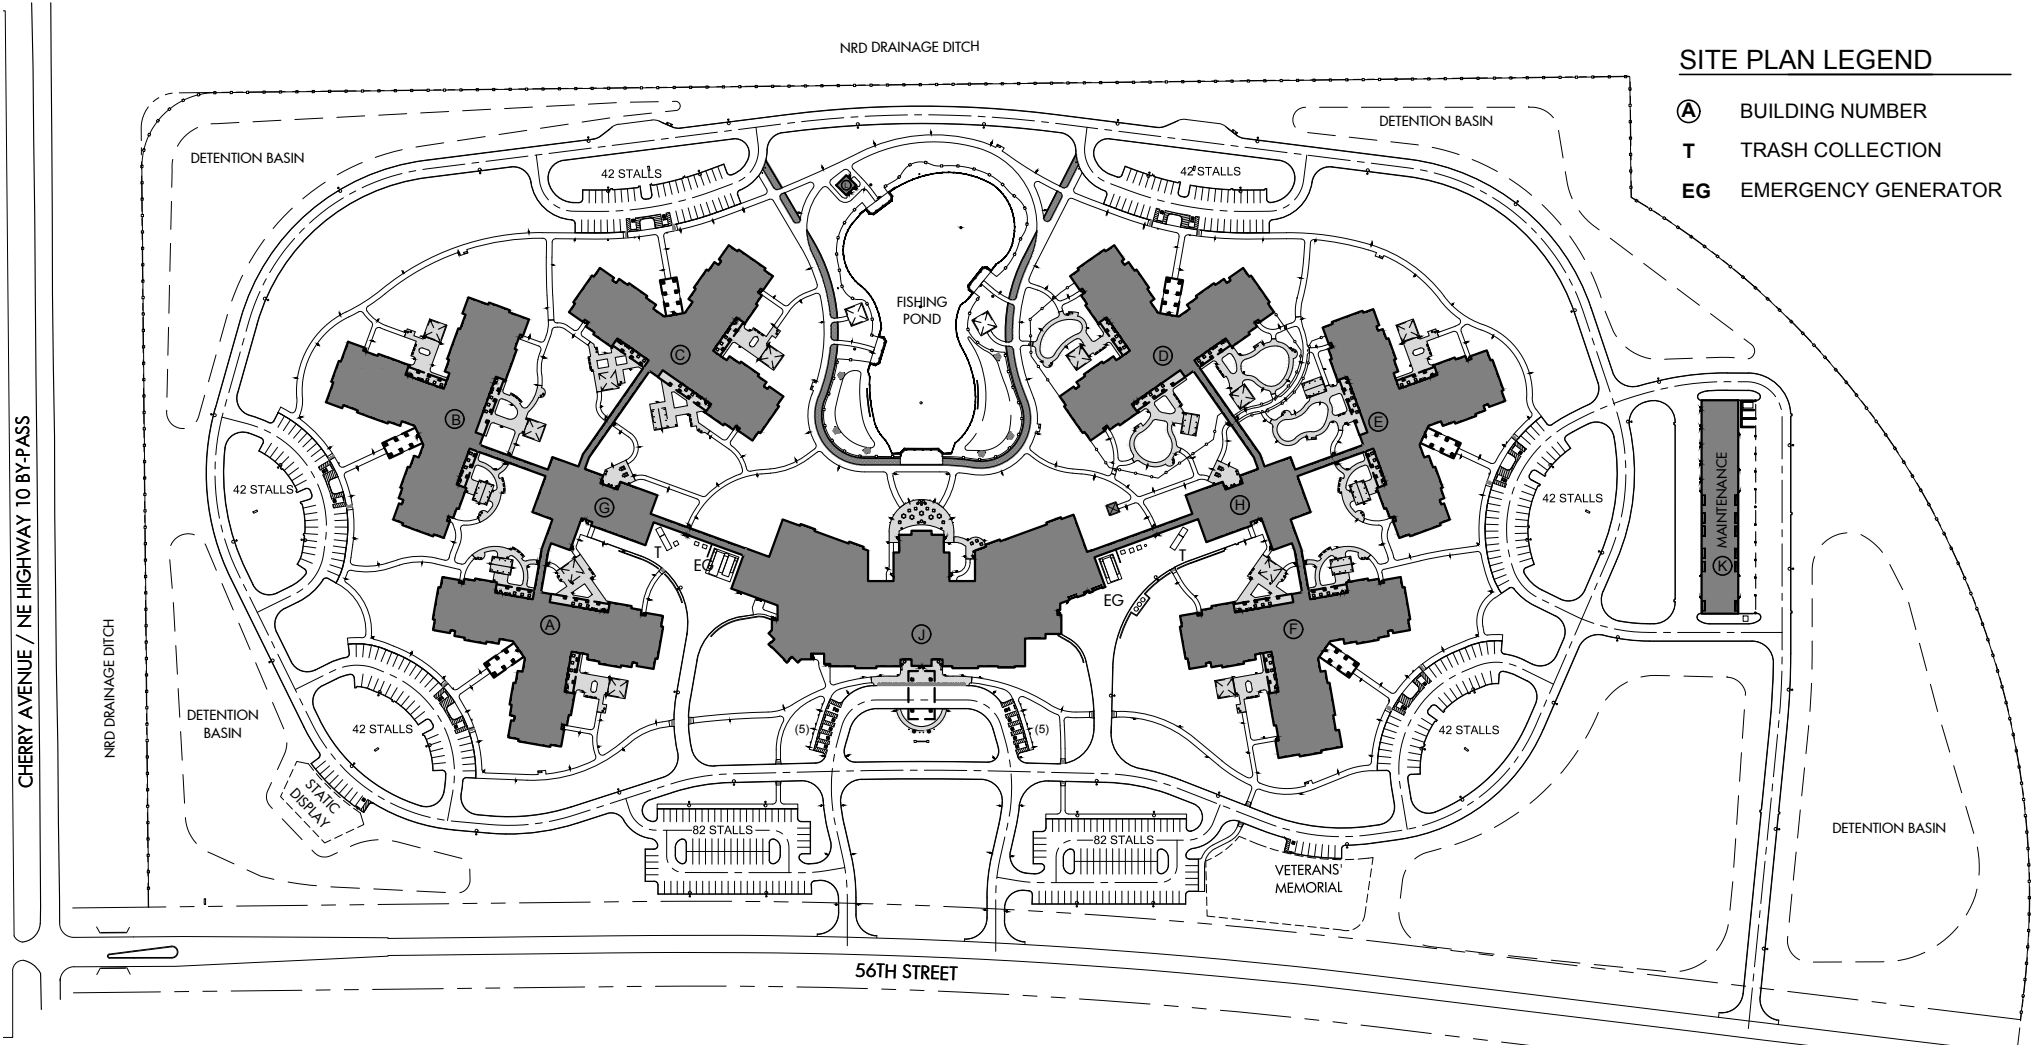

## SITE PLAN LEGEND

- Ⓐ BUILDING NUMBER
- T TRASH COLLECTION
- EG EMERGENCY GENERATOR

# Location Map

