


5750 OF ATTACHMENT 4

NRD DRAINAGE DITCH

SITE PLAN LEGEND

- Ⓐ BUILDING NUMBER
- T TRASH COLLECTION
- EG EMERGENCY GENERATOR

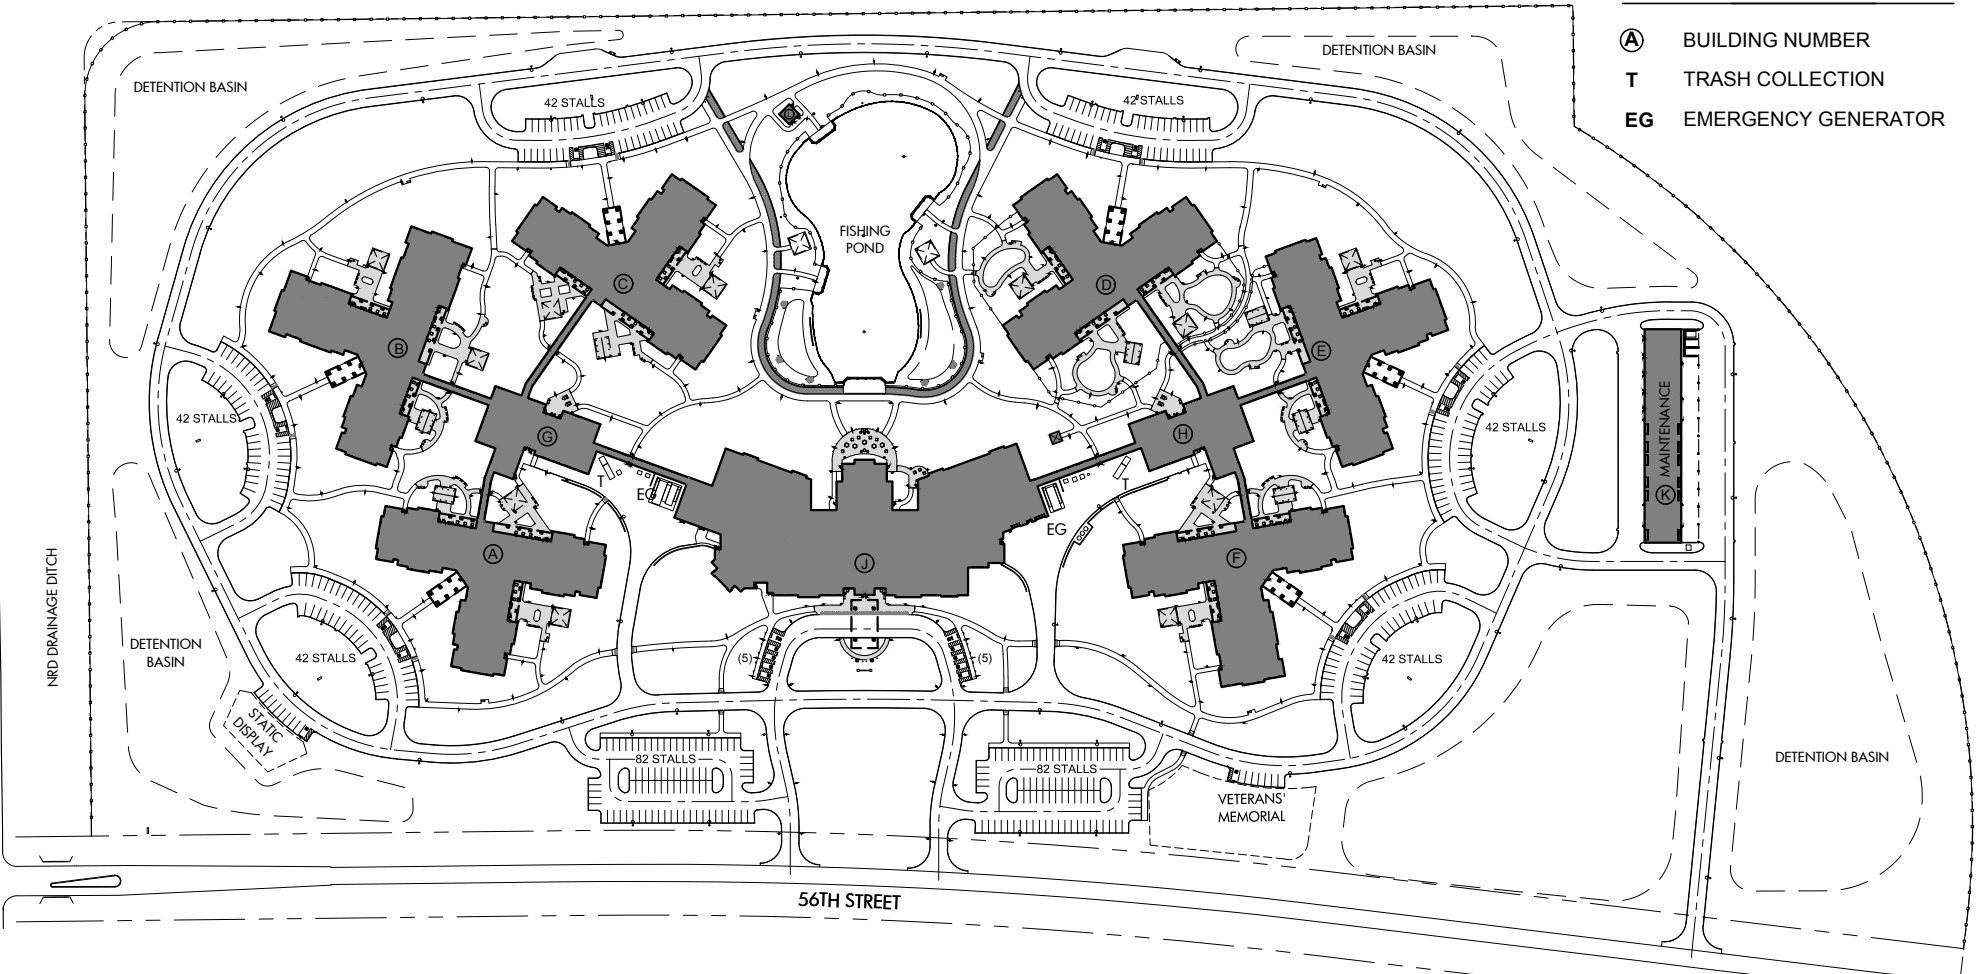

Location Map

