


# 5798 OF ATTACHMENT 2

NRD DRAINAGE DITCH

## SITE PLAN LEGEND

- Ⓐ BUILDING NUMBER
- T TRASH COLLECTION
- EG EMERGENCY GENERATOR

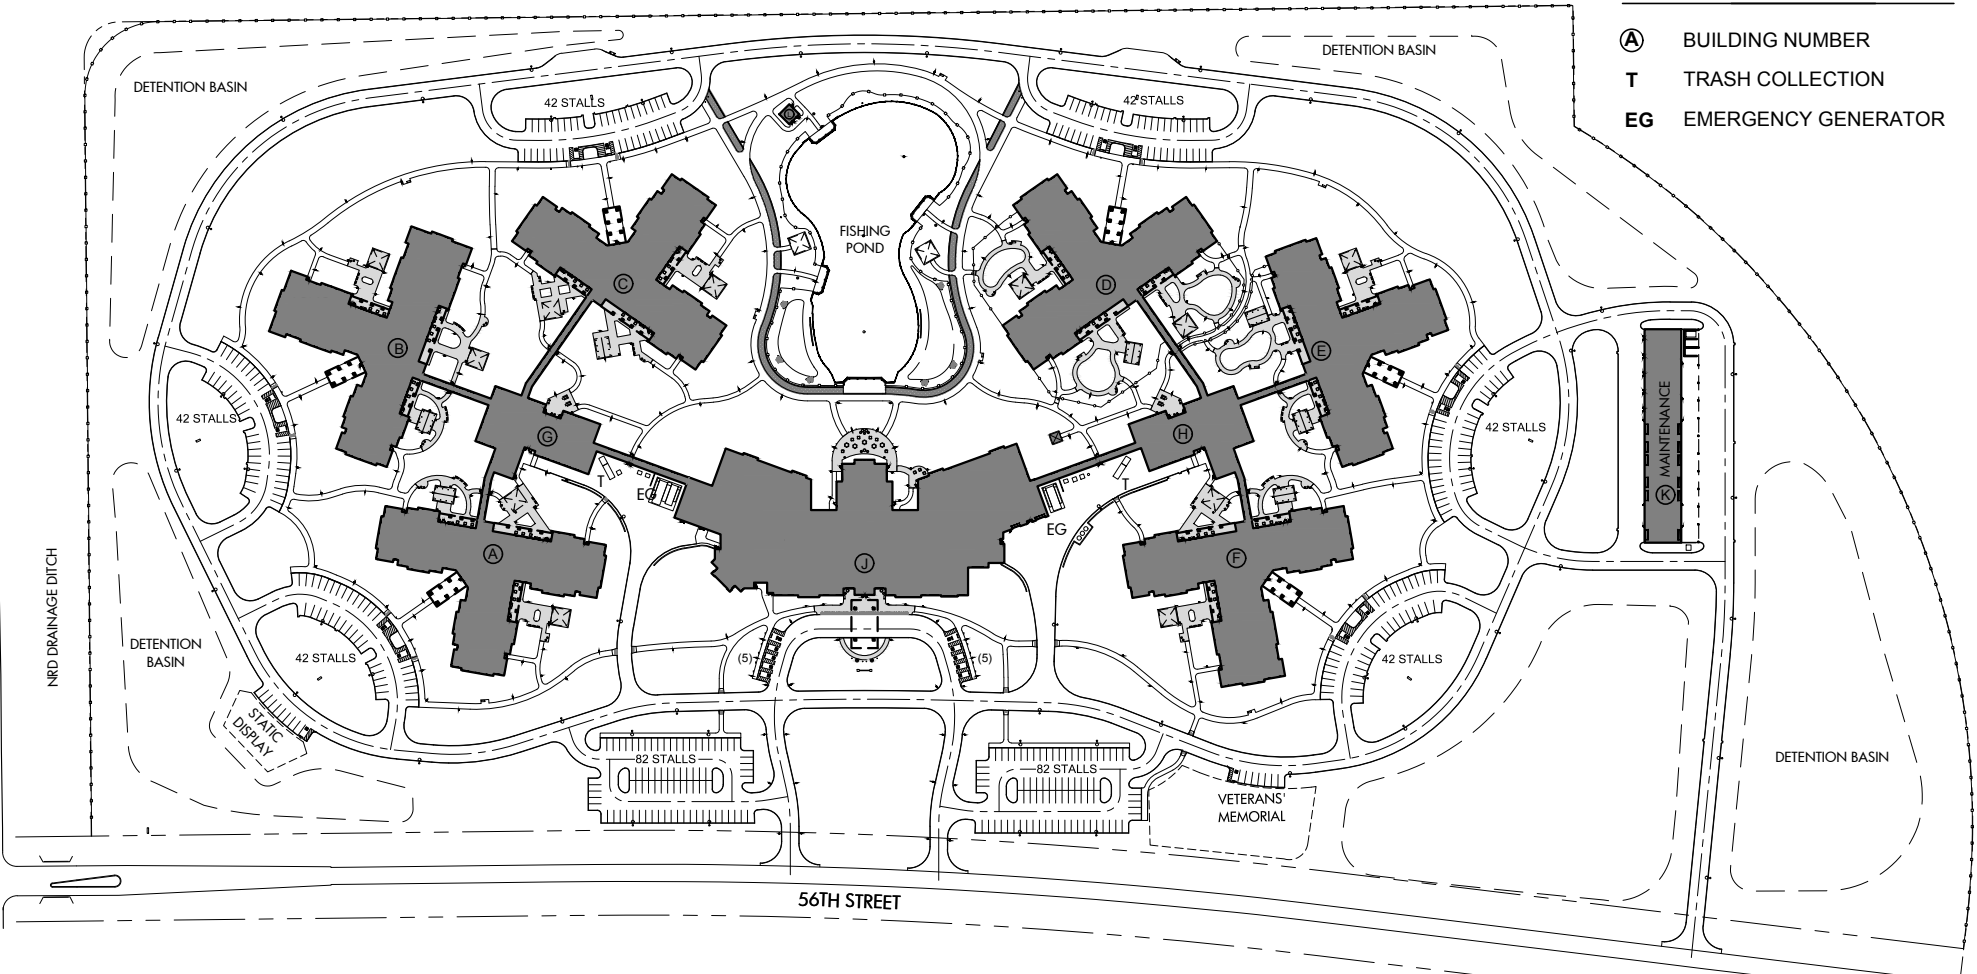

DETENTION BASIN

DETENTION BASIN

42 STALLS

42 STALLS

FISHING POND

42 STALLS

42 STALLS

DETENTION BASIN

42 STALLS

42 STALLS

STATIC DISPLAY

82 STALLS

82 STALLS

VETERANS' MEMORIAL

DETENTION BASIN

MAINTENANCE

56TH STREET

CHERRY AVENUE / NE HIGHWAY 10 BY-PASS

NRD DRAINAGE DITCH

# Location Map

