



5869 OF
ATTACHMENT 2

Location Map

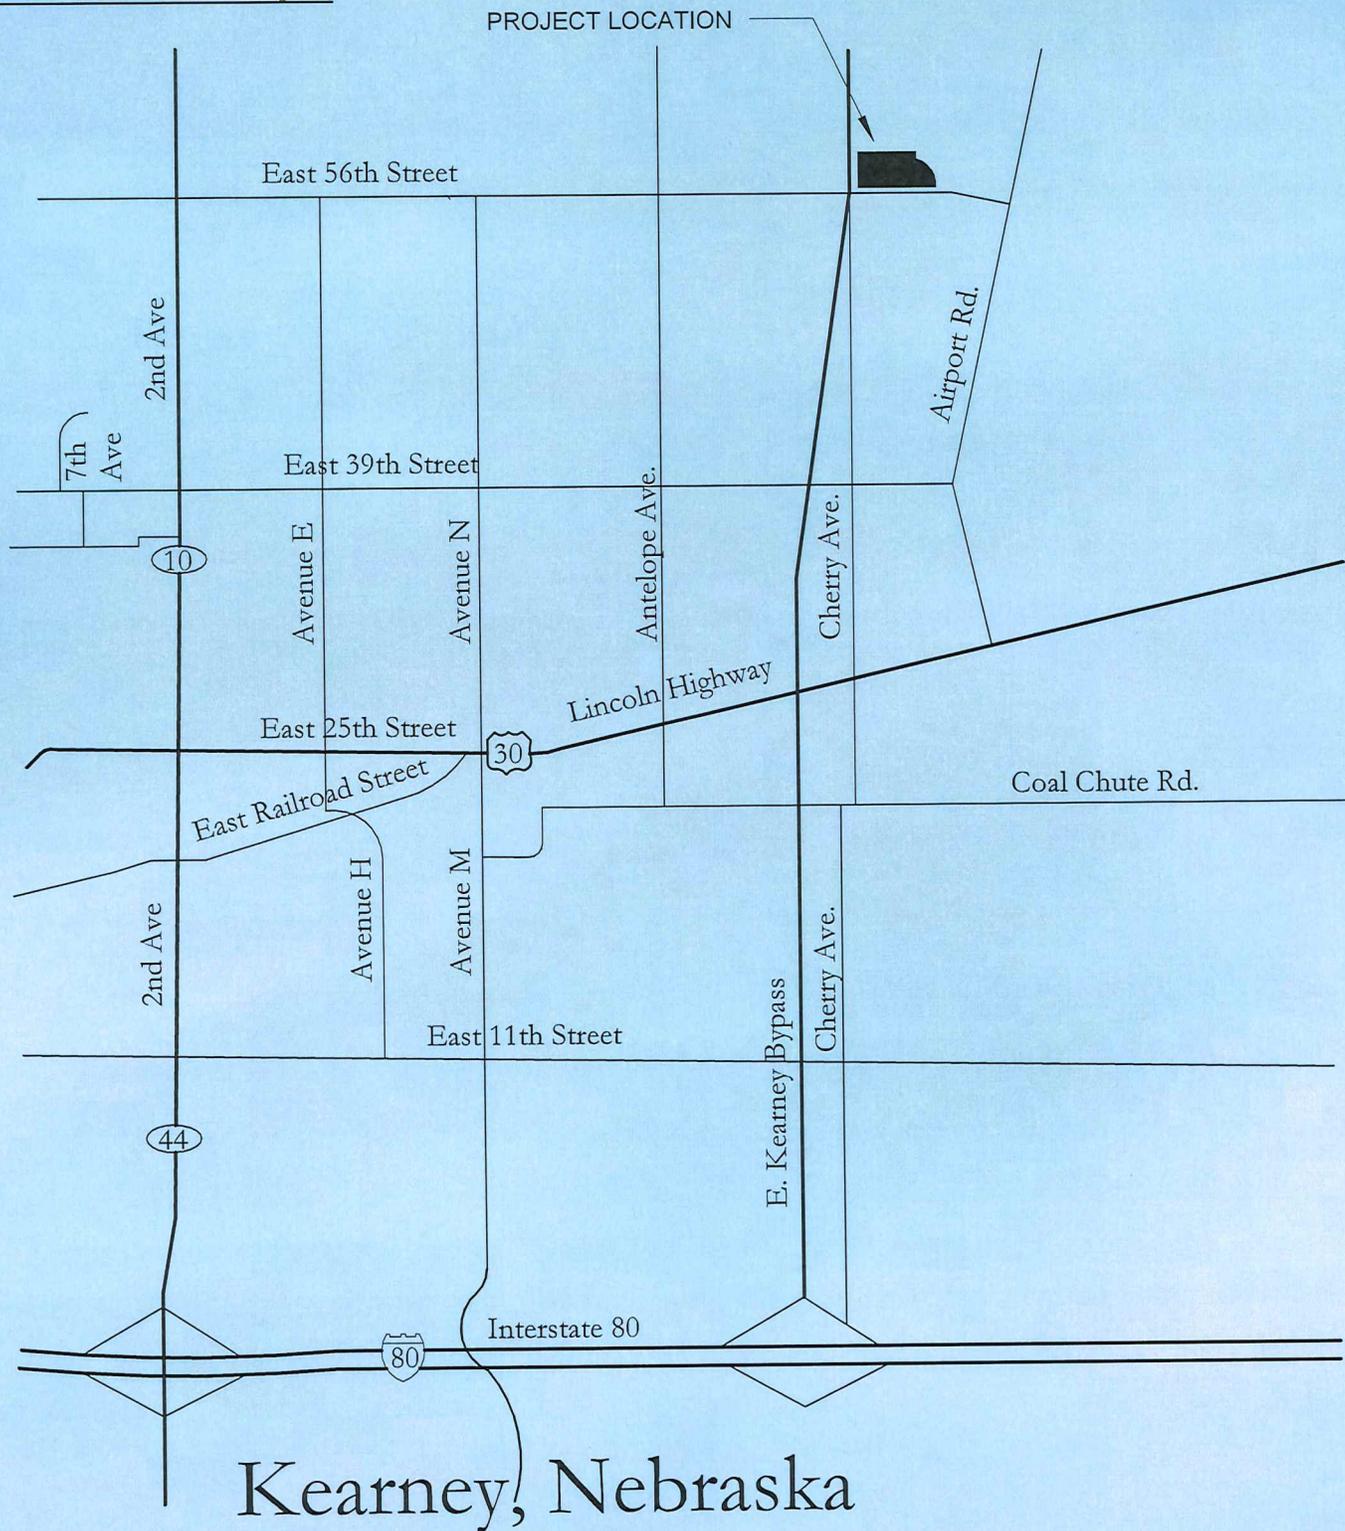

ATTACHMENT 2

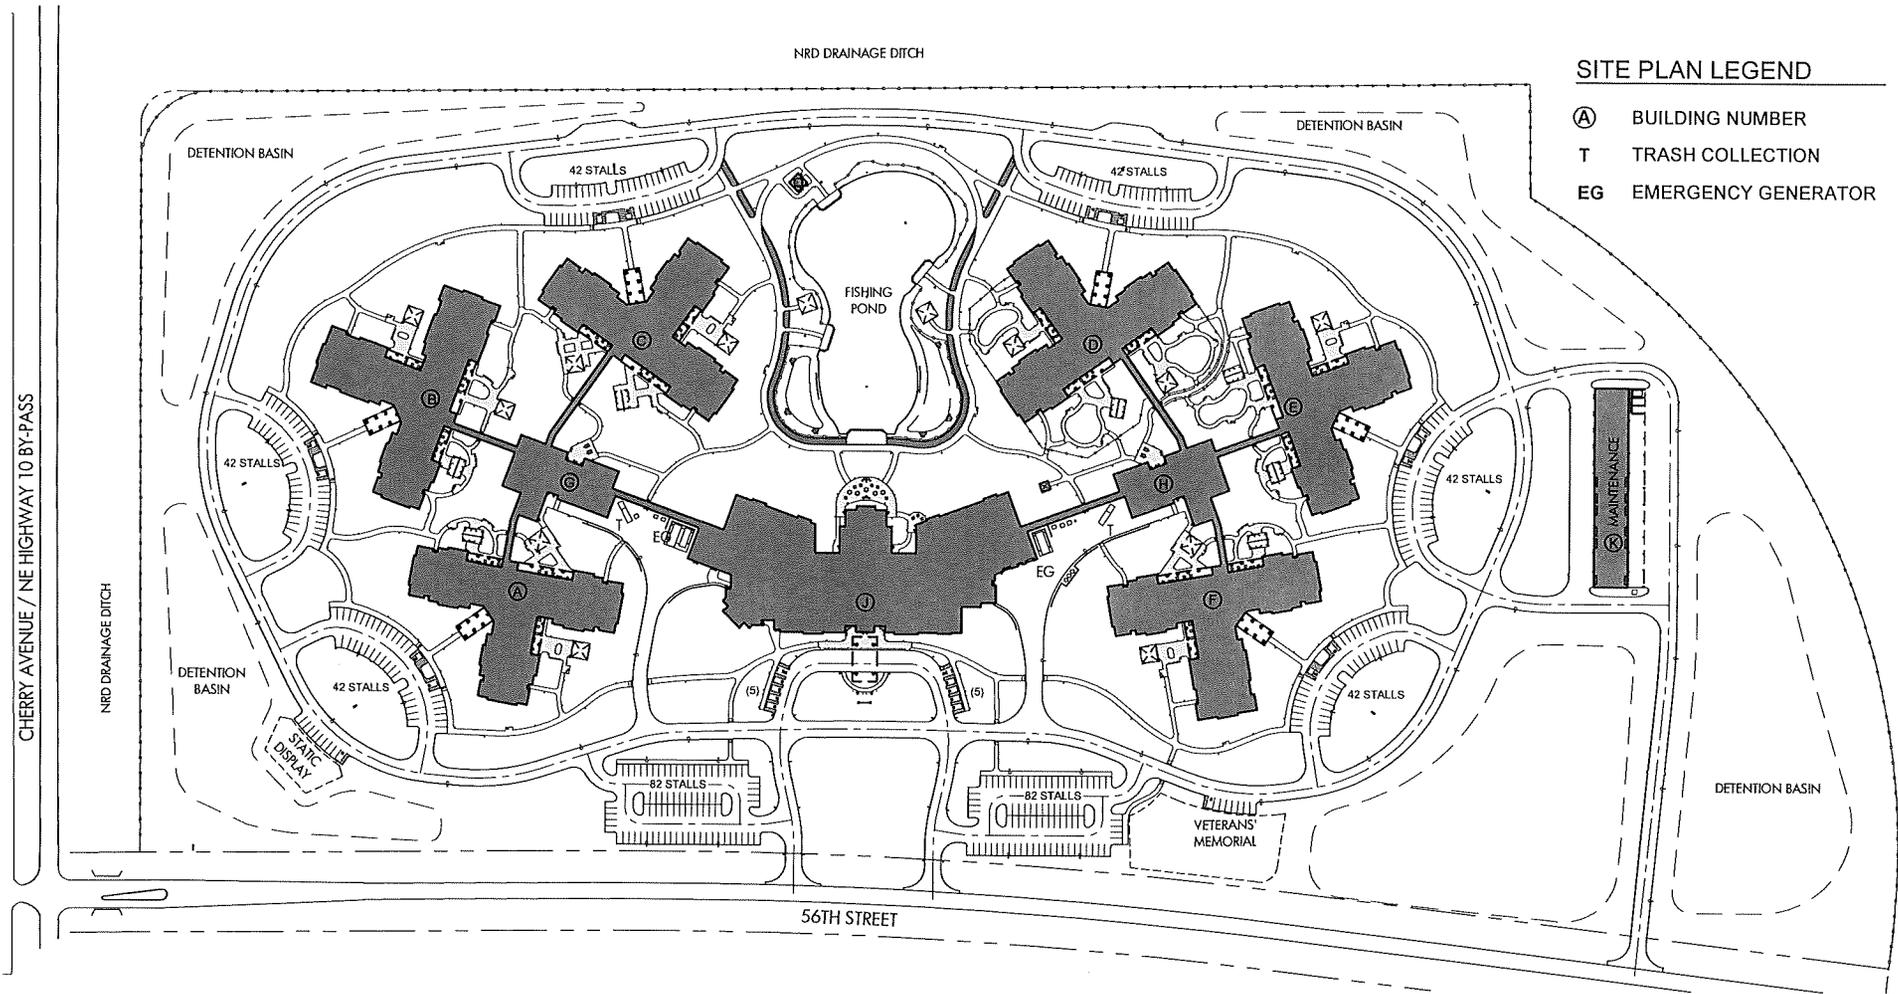

SITE PLAN LEGEND

- Ⓐ BUILDING NUMBER
- T TRASH COLLECTION
- EG EMERGENCY GENERATOR