


6157 RFP
ATTACHMENT A

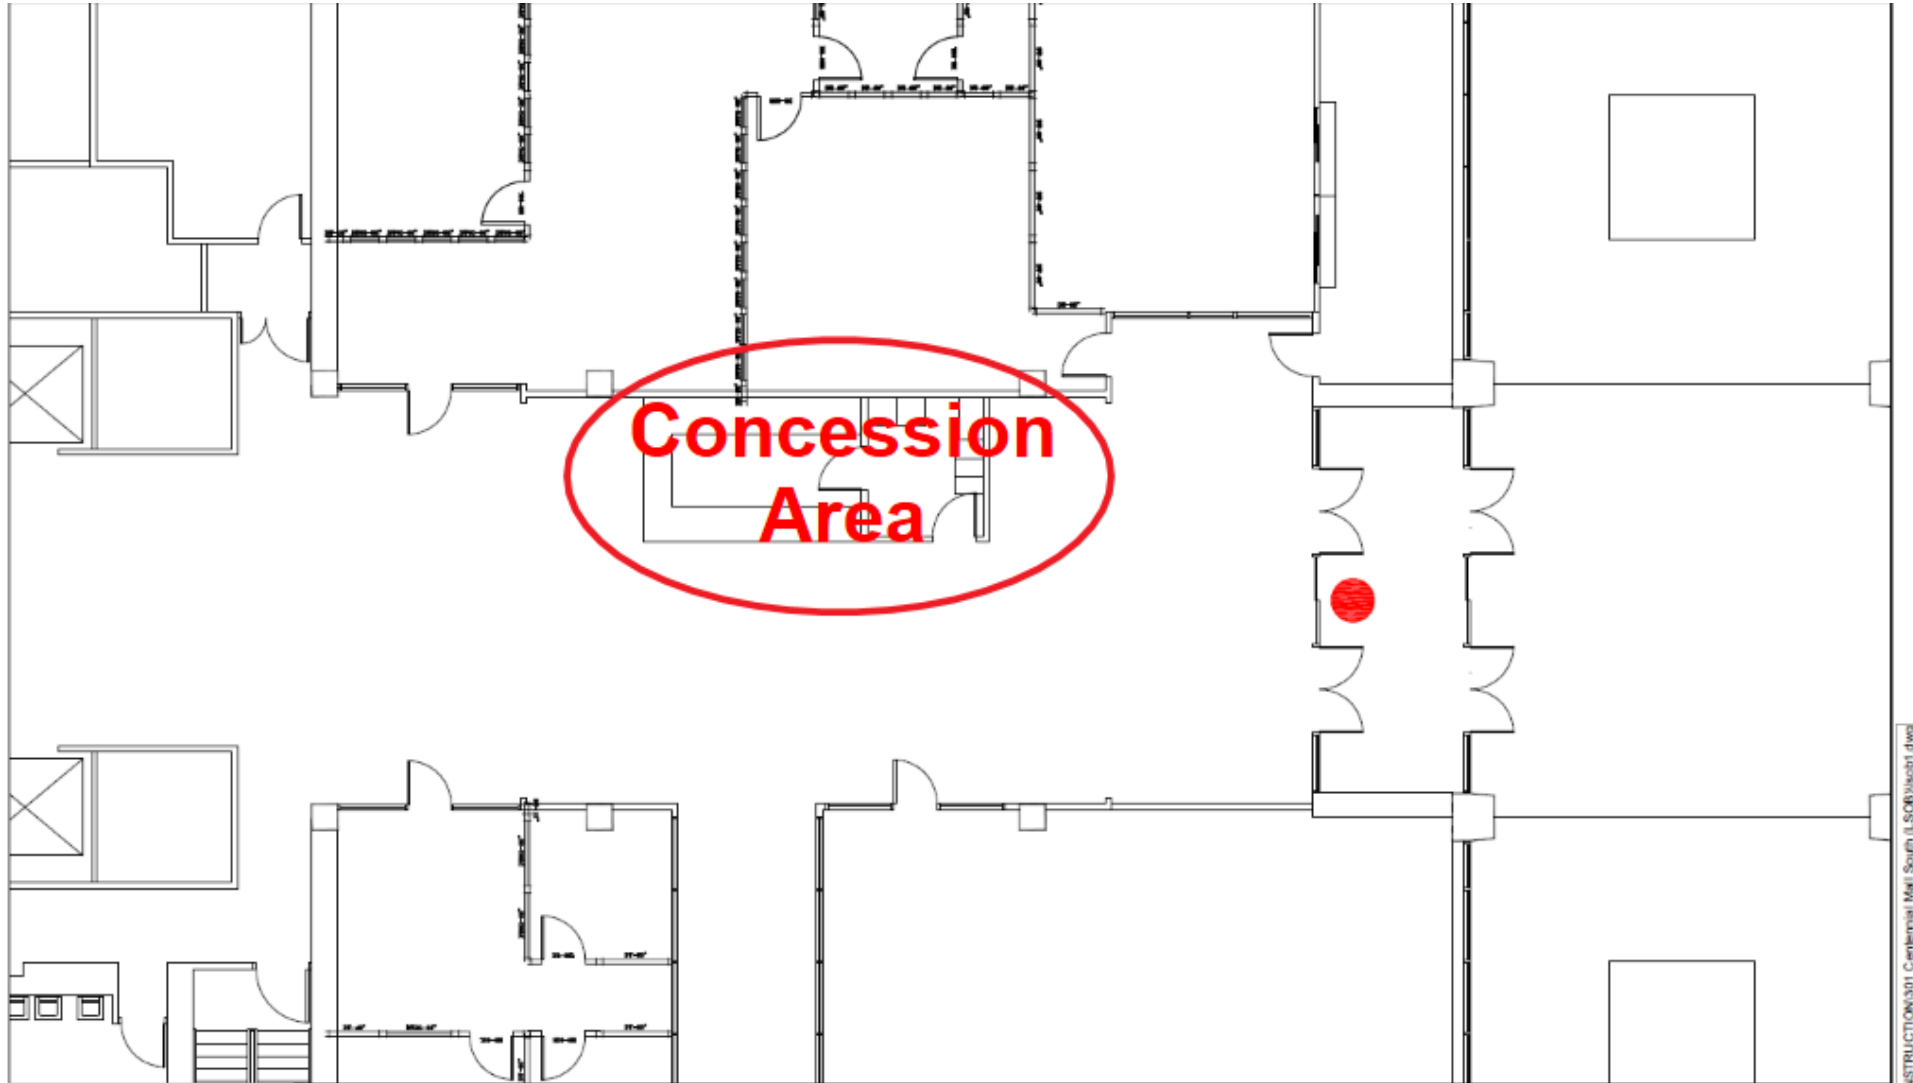

Nebraska State Office Building
301 CENTENNIAL MALL SOUTH
LINCOLN, NE

DATE:	9/3/2019
DRAWN:	Day
SCALE:	1/8" = 1' - 0"

