


6831 OF ATTACHMENT E

PROJECT NO.	SHEET NO.
C.N.	

OPERATIONS DIVISION

Consultant: BROADBENT

File: camera tower cabinet.rvt Date: 12-10-2022 12:18 Scale: 1:100

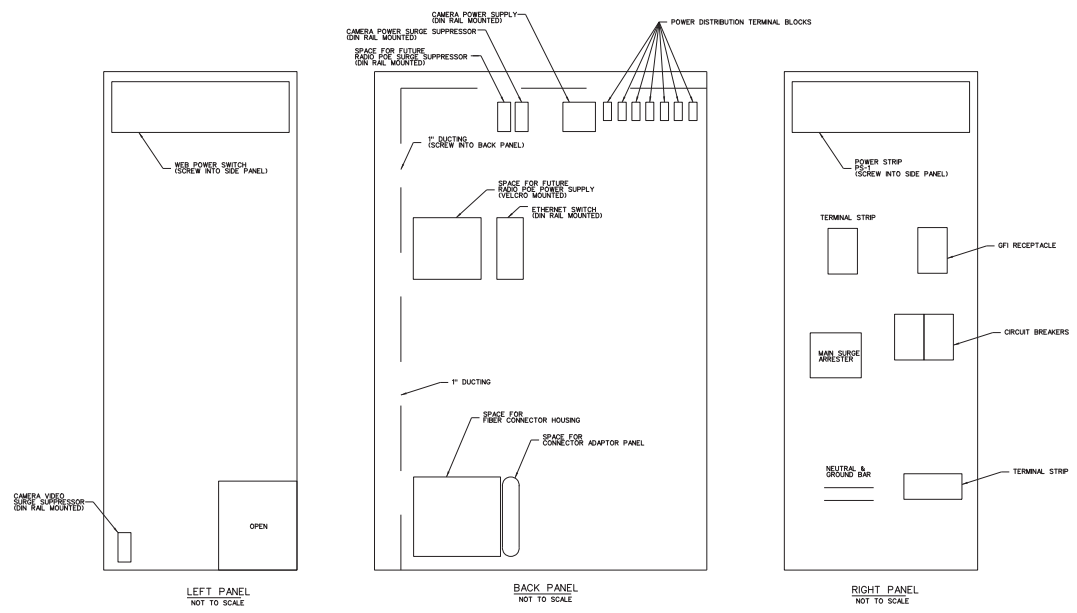

COMPONENTS LABELED "SPACE FOR FUTURE" ARE NOT INCLUDED IN THIS PROJECT
CONTRACTOR SHALL LEAVE SPACE BLANK

NEBRASKA DEPARTMENT OF TRANSPORTATION ITS - OPERATIONS DIVISION	
CAMERA TYPICAL PLAN	2/3
CAMERA TOWER CABINET LAYOUT DETAIL	