

6831 OF ATTACHMENT D


PROJECT NO.	SHEET NO.
C.N.	

OPERATIONS DIVISION

CONTRACT # 804020434

FILE CAMERA TOWER.dwg Date: 12-10-2022 12:18 Scale: 1:100

CELL MODEM NOTE:
 NDOT SHALL CONFIGURE AND PROVIDE CELL MODEM AND ANTENNA.
 CONTRACTOR SHALL INSTALL CELL MODEM AND CONNECTIONS AS SHOWN.
 CONTRACTOR SHALL INSTALL ANTENNA. CONTRACTOR SHALL FURNISH PATCH CORD.
 ALTERNATE COMMUNICATION HARDWARE AND INSTALLATION MAY BE SPECIFIED IN THE
 TOWER CAMERA SITE SPECIFICATION.

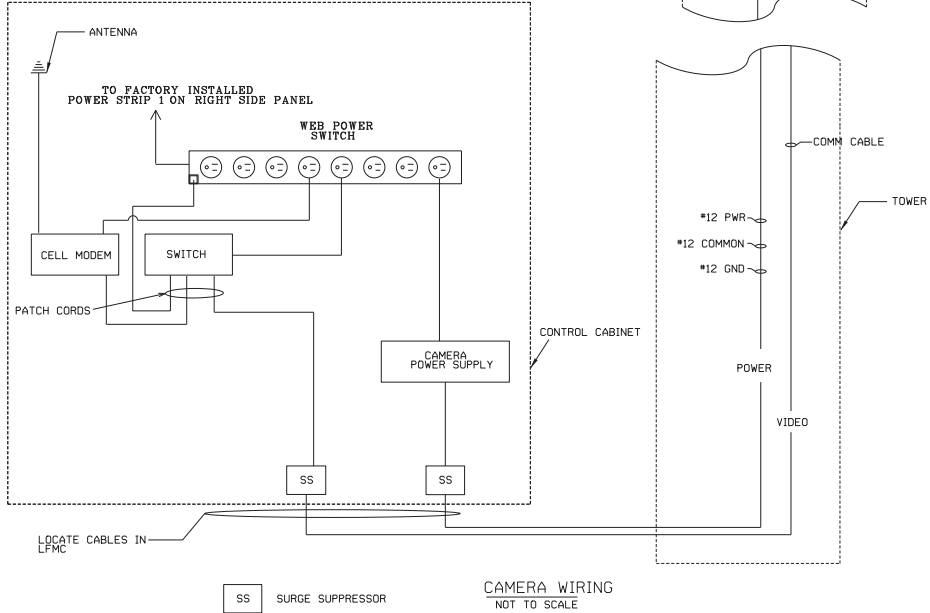

NEBRASKA DEPARTMENT OF TRANSPORTATION ITS - OPERATIONS DIVISION	
CAMERA TOWER WIRING DETAIL	1/3