

Camera Tower Cabinet Detail Drawing - 2


PROJECT NO.	SHEET NO.
C.N.	

OPERATIONS DIVISION

CONTRACT NO. 804020434

DATE: 12-10-2022 12:18
FILE: camera tower cabinet.rvt
SCALE: 1:100

CELL MODEM NOTE:
 NDOT SHALL CONFIGURE AND PROVIDE CELL MODEM AND ANTENNA.
 CONTRACTOR SHALL INSTALL CELL MODEM AND CONNECTIONS AS SHOWN.
 CONTRACTOR SHALL INSTALL ANTENNA. CONTRACTOR SHALL FURNISH PATCH CORD.
 ALTERNATE COMMUNICATION HARDWARE AND INSTALLATION MAY BE SPECIFIED IN THE TOWER CAMERA SITE SPECIFICATION.

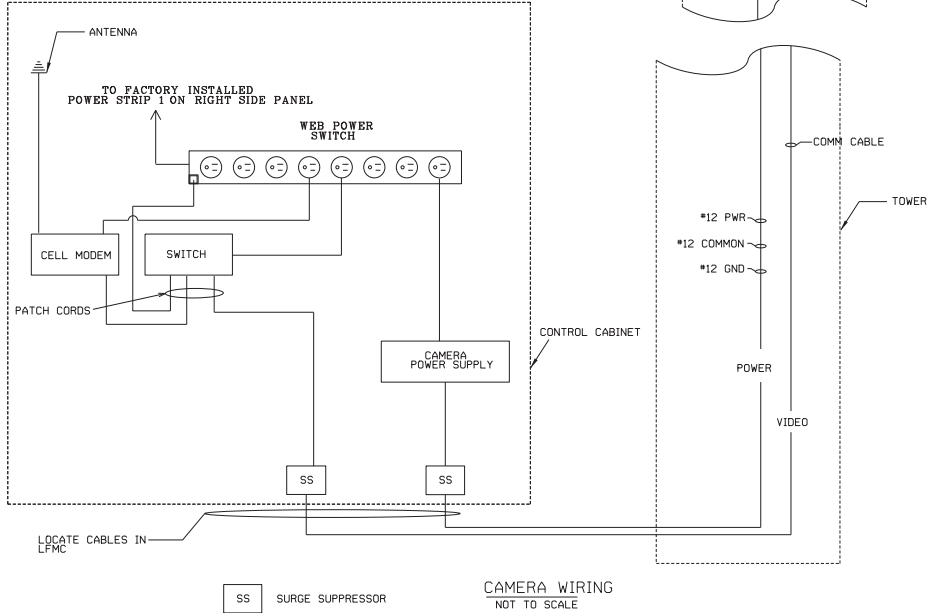

NEBRASKA DEPARTMENT OF TRANSPORTATION ITS - OPERATIONS DIVISION	
CAMERA TOWER WIRING DETAIL	