


AGENCY - DHHS
LAFLESCHÉ


AREA
12,935

Areas hatched in red are not a part of the contract.
All flooring not marked is vinyl.

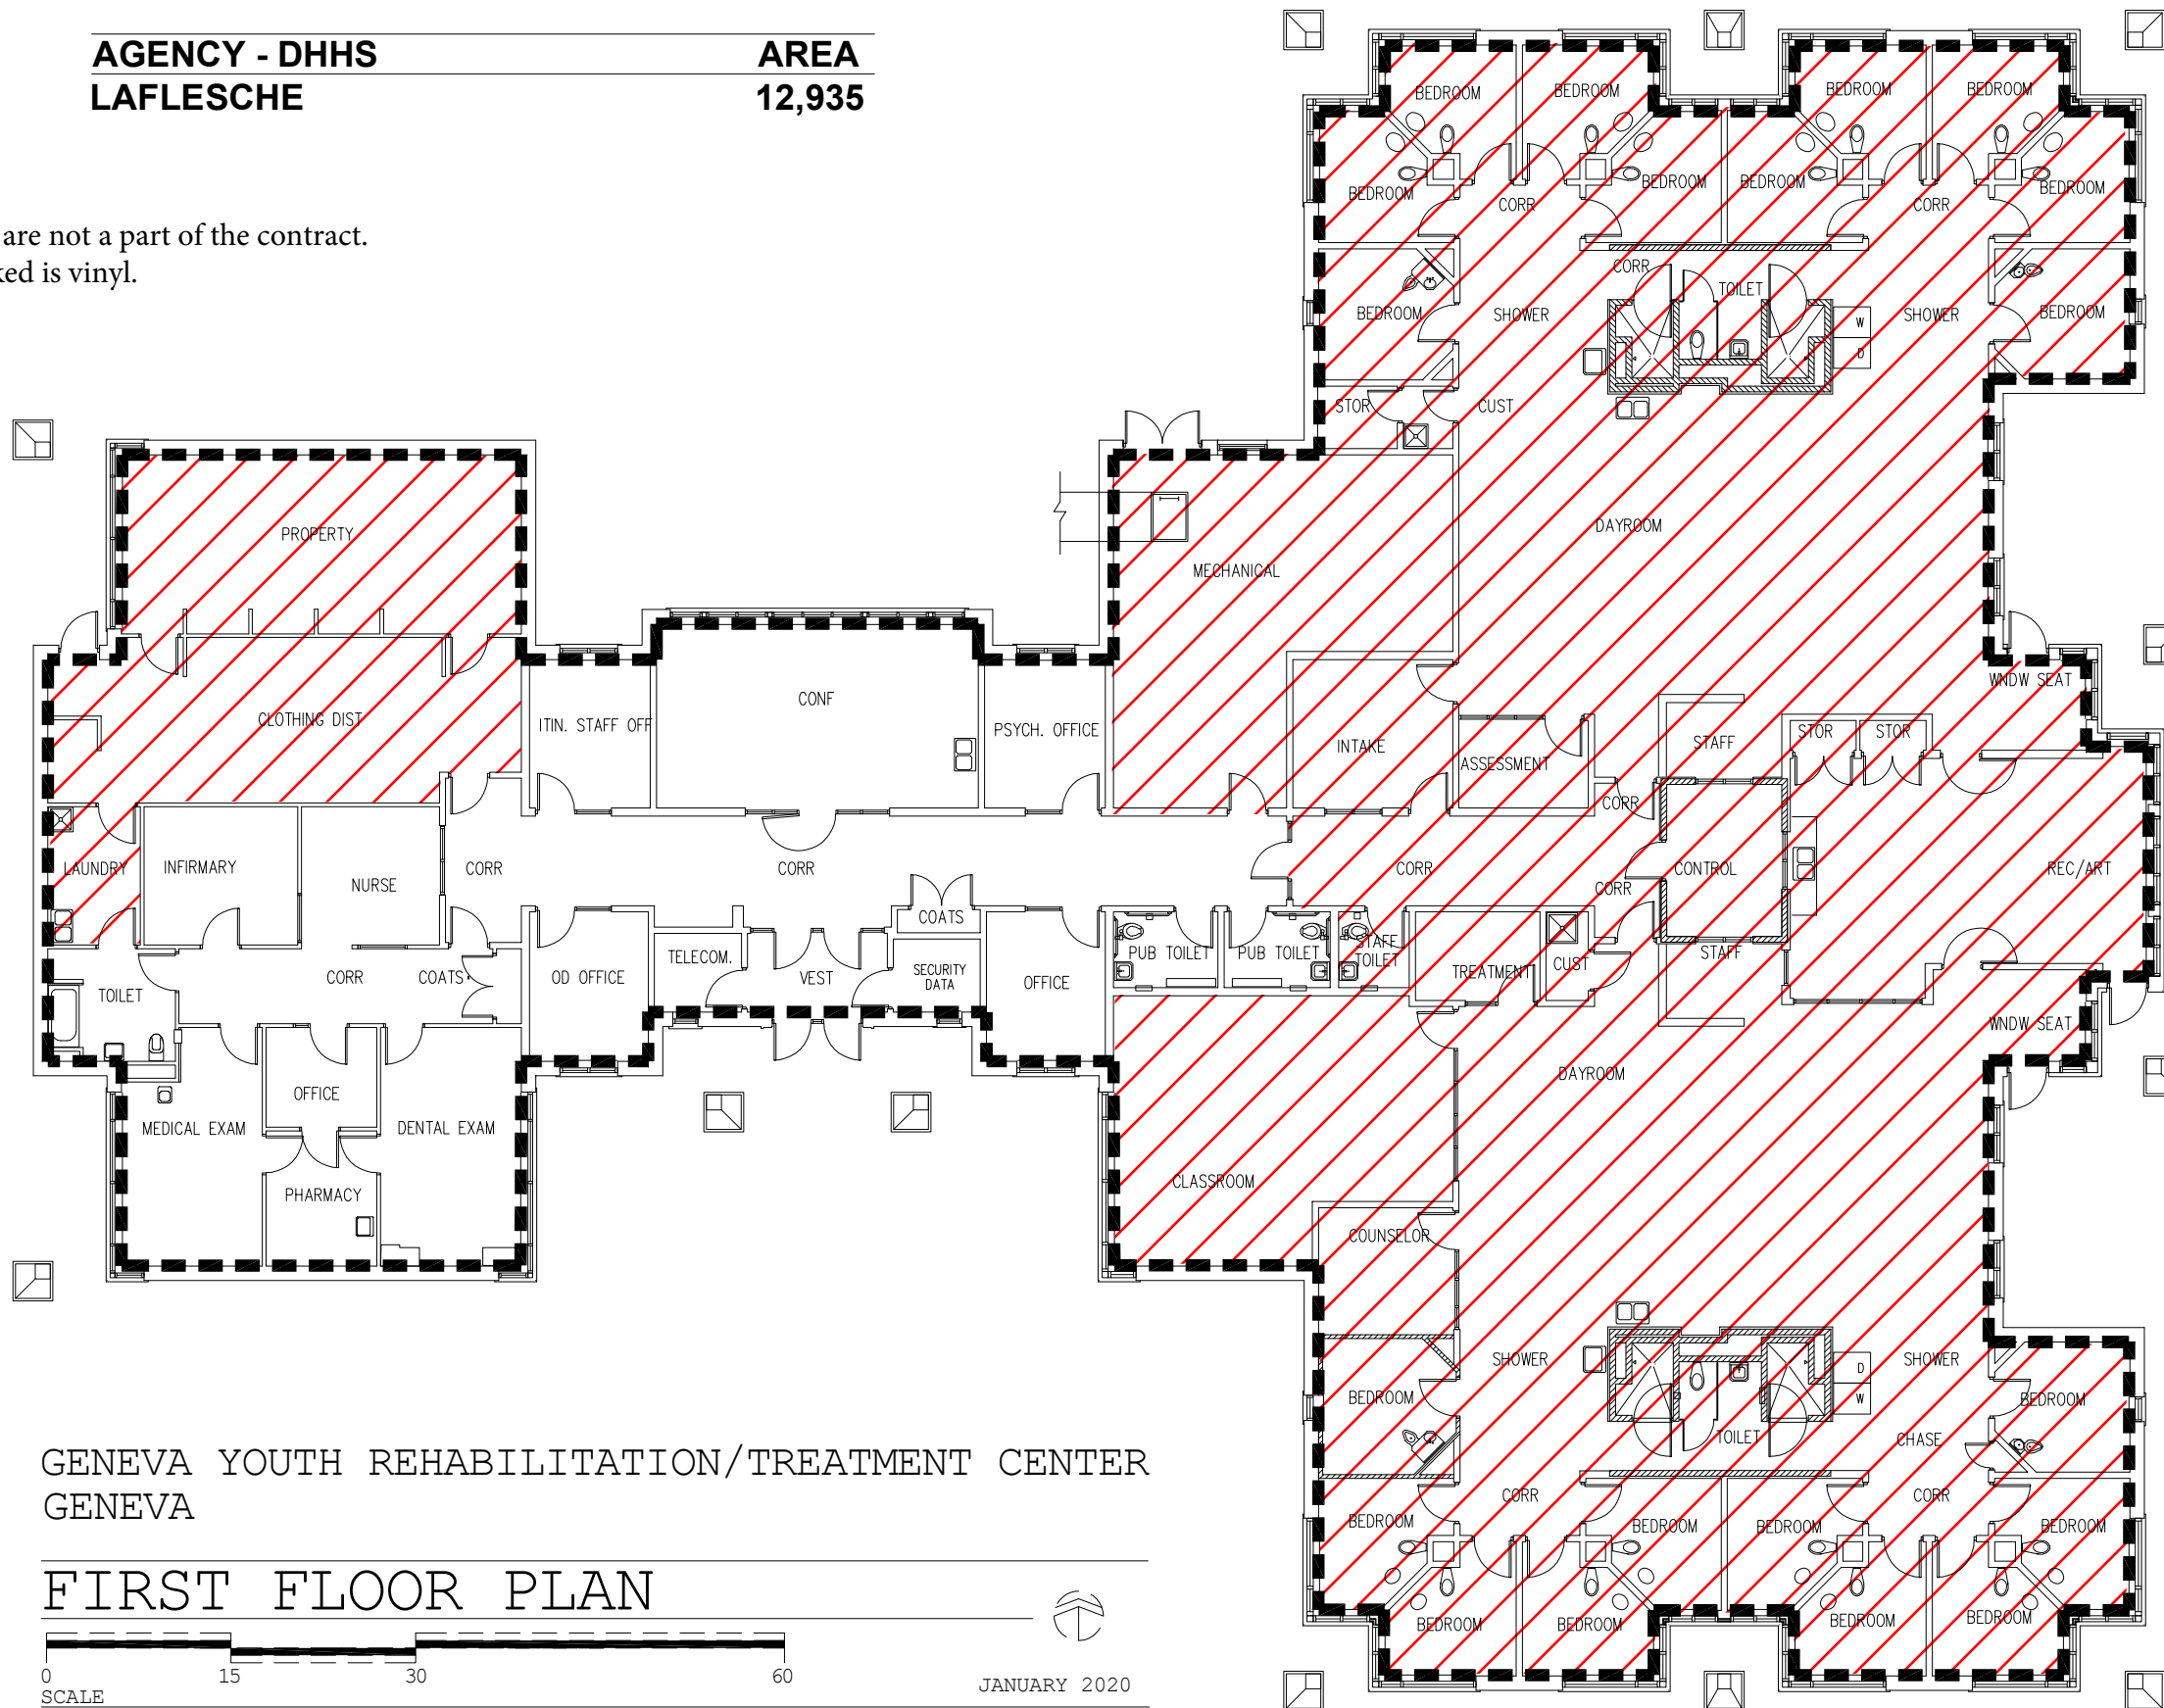

GENEVA YOUTH REHABILITATION/TREATMENT CENTER
GENEVA

FIRST FLOOR PLAN

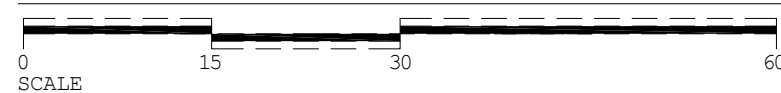

JANUARY 2020

